

<


Copyright © 2023
Mammoth Sports Construction



ISSUED FOR CONSTRUCTION



GUY SMITH STADIUM
IMPROVEMENTS
2113 Myrtle Ave
Greenville, NC 27834

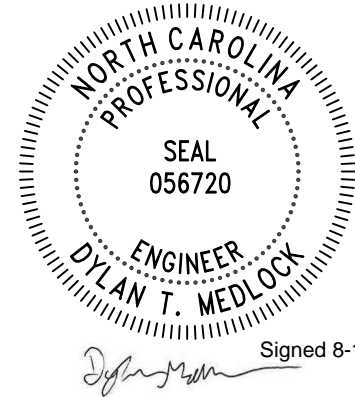

Revision Key

No.	Date	Revision
-----	------	----------

Project Manager: --

Project Engineer: DM

Checked By: DR

Project Number: 23-0176

Date of Issue: 08-14-2023


Sheet Number:

G - 001

GENERAL NOTES



SURVEY CONTROL MAP

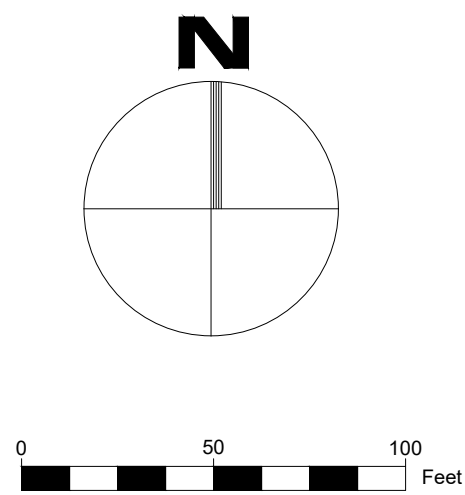

SURVEY CONTROL AND INFORMATION

DESCRIPTION:
ATHLETIC FACILITY IMPROVEMENTS IN GREENVILLE, NC
GREENVILLE, PITT COUNTY, NORTH CAROLINA
LAT: 35.602525° N
LONG: 77.395133° W

BASED ON NAD83, STATE PLANE NORTH CAROLINA (3200) AND NAVD88.
NO BENCHMARK FOUND - ASSUMED VERTICAL W/ AUTONOMOUS GPS
SHOT. ALL PLAN ELEVATIONS ARE RELATIVE TO THE CONTROL.

CP #1000	CP #1001	CP #1002
N: 2477300.268	N: 2477172.647	N: 2476808.883
E: 678095.014	E: 677944.194	E: 678040.352
ELEV: 62.432	ELEV: 63.172	ELEV: 63.037

CP #1003	CP #1004	CP #1005
N: 2476884.845	N: 2477378.924	N: 2477744.654
E: 678577.334	E: 678429.476	E: 677949.053
ELEV: 62.310	ELEV: 61.945	ELEV: 61.701



Copyright © 2023
Mammoth Sports Construction




ISSUED FOR CONSTRUCTION



**GUY SMITH STADIUM
IMPROVEMENTS**

2113 Myrtle Ave
Greenville, NC 27834

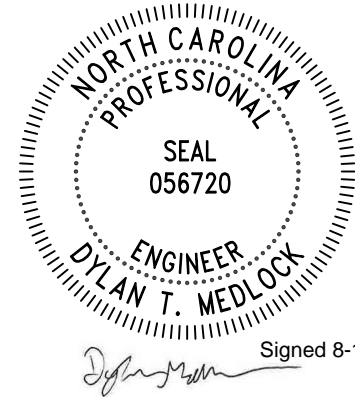

Revision Key

No.	Date	Revision
-----	------	----------

Project Manager:

Project Engineer:

Checked By:


Project Number:

Date of Issue:


Sheet Number:

G - 002

SURVEY CONTROL

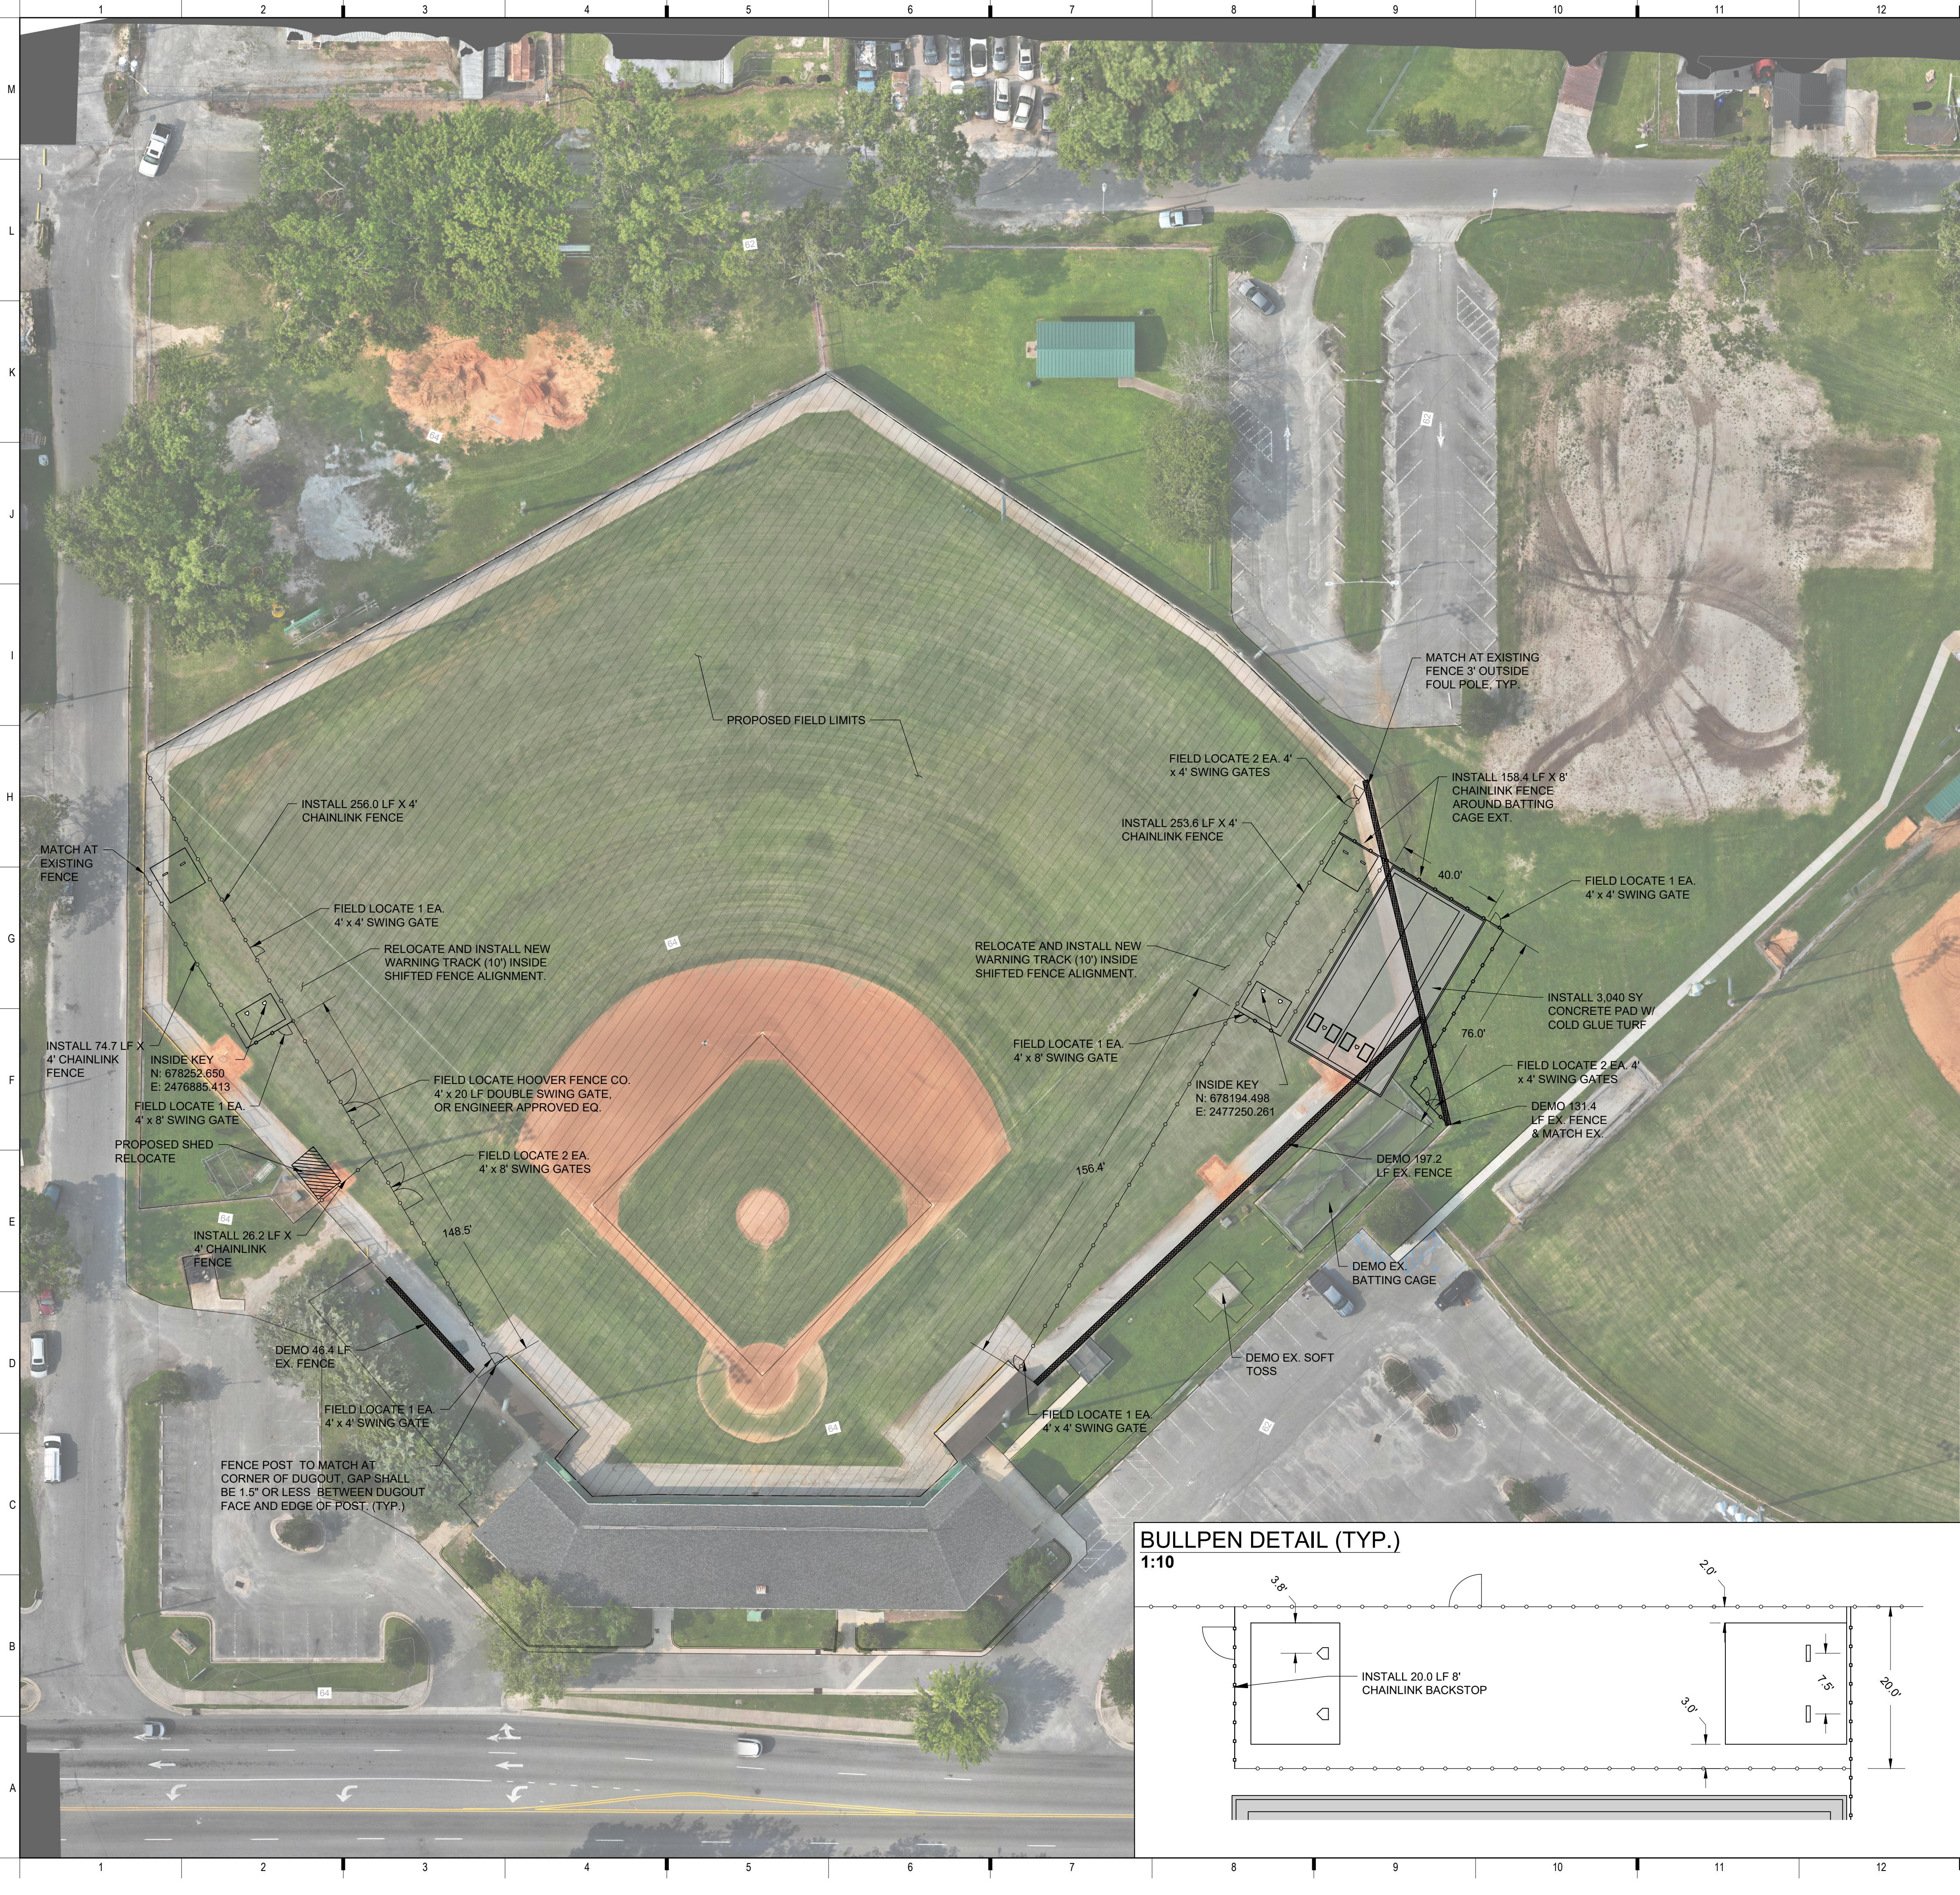

SITE PLAN

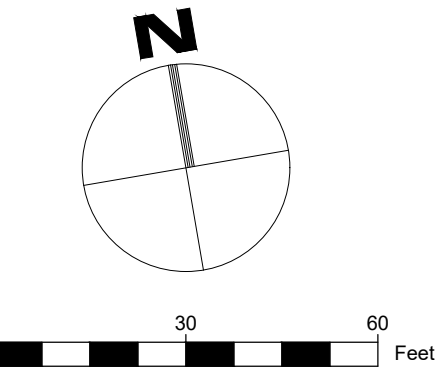

SITE PLAN NOTES:

- 1. CONCRETE PADS SHALL BE CONSTRUCTED AT A MINIMUM 0.3% CROSS SLOPE CONDUCTIVE TO STORMWATER RUNOFF.
- 2. LOCATE AND PRESERVE ALL EXISTING UTILITIES.
- 3. SPECIFIED FENCE SEGMENT LENGTHS DO NOT ACCOUNT FOR GATE INSTALLATION.
- 4. GATE CALLOUTS INDICATE APPROXIMATE LOCATIONS. REFER TO ARCHITECT & PROJECT MANAGEMENT AT TIME OF MOBILIZATION TO ACCURATELY SITE GATE LOCATIONS.

SITE PLAN LEGEND

- FIELD MARKINGS
- 4' CHAIN LINK FENCE
- 8' CHAINLINK FENCE
- DEMO FENCE




ISSUED FOR CONSTRUCTION



GUY SMITH STADIUM
IMPROVEMENTS

2113 Myrtle Ave
Greenville, NC 27834

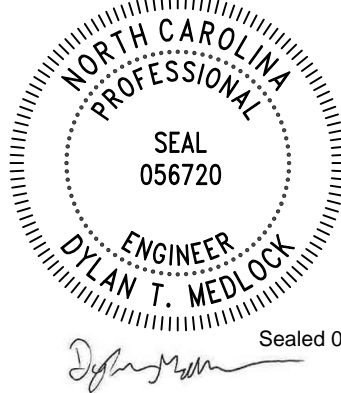

Revision Key

No.	Date	Revision
-----	------	----------

Project Manager: --

Project Engineer: DM

Checked By: DR


Project Number: 23-0176

Date of Issue: 08-14-2023


Sheet Number:

C - 101

SITE PLAN

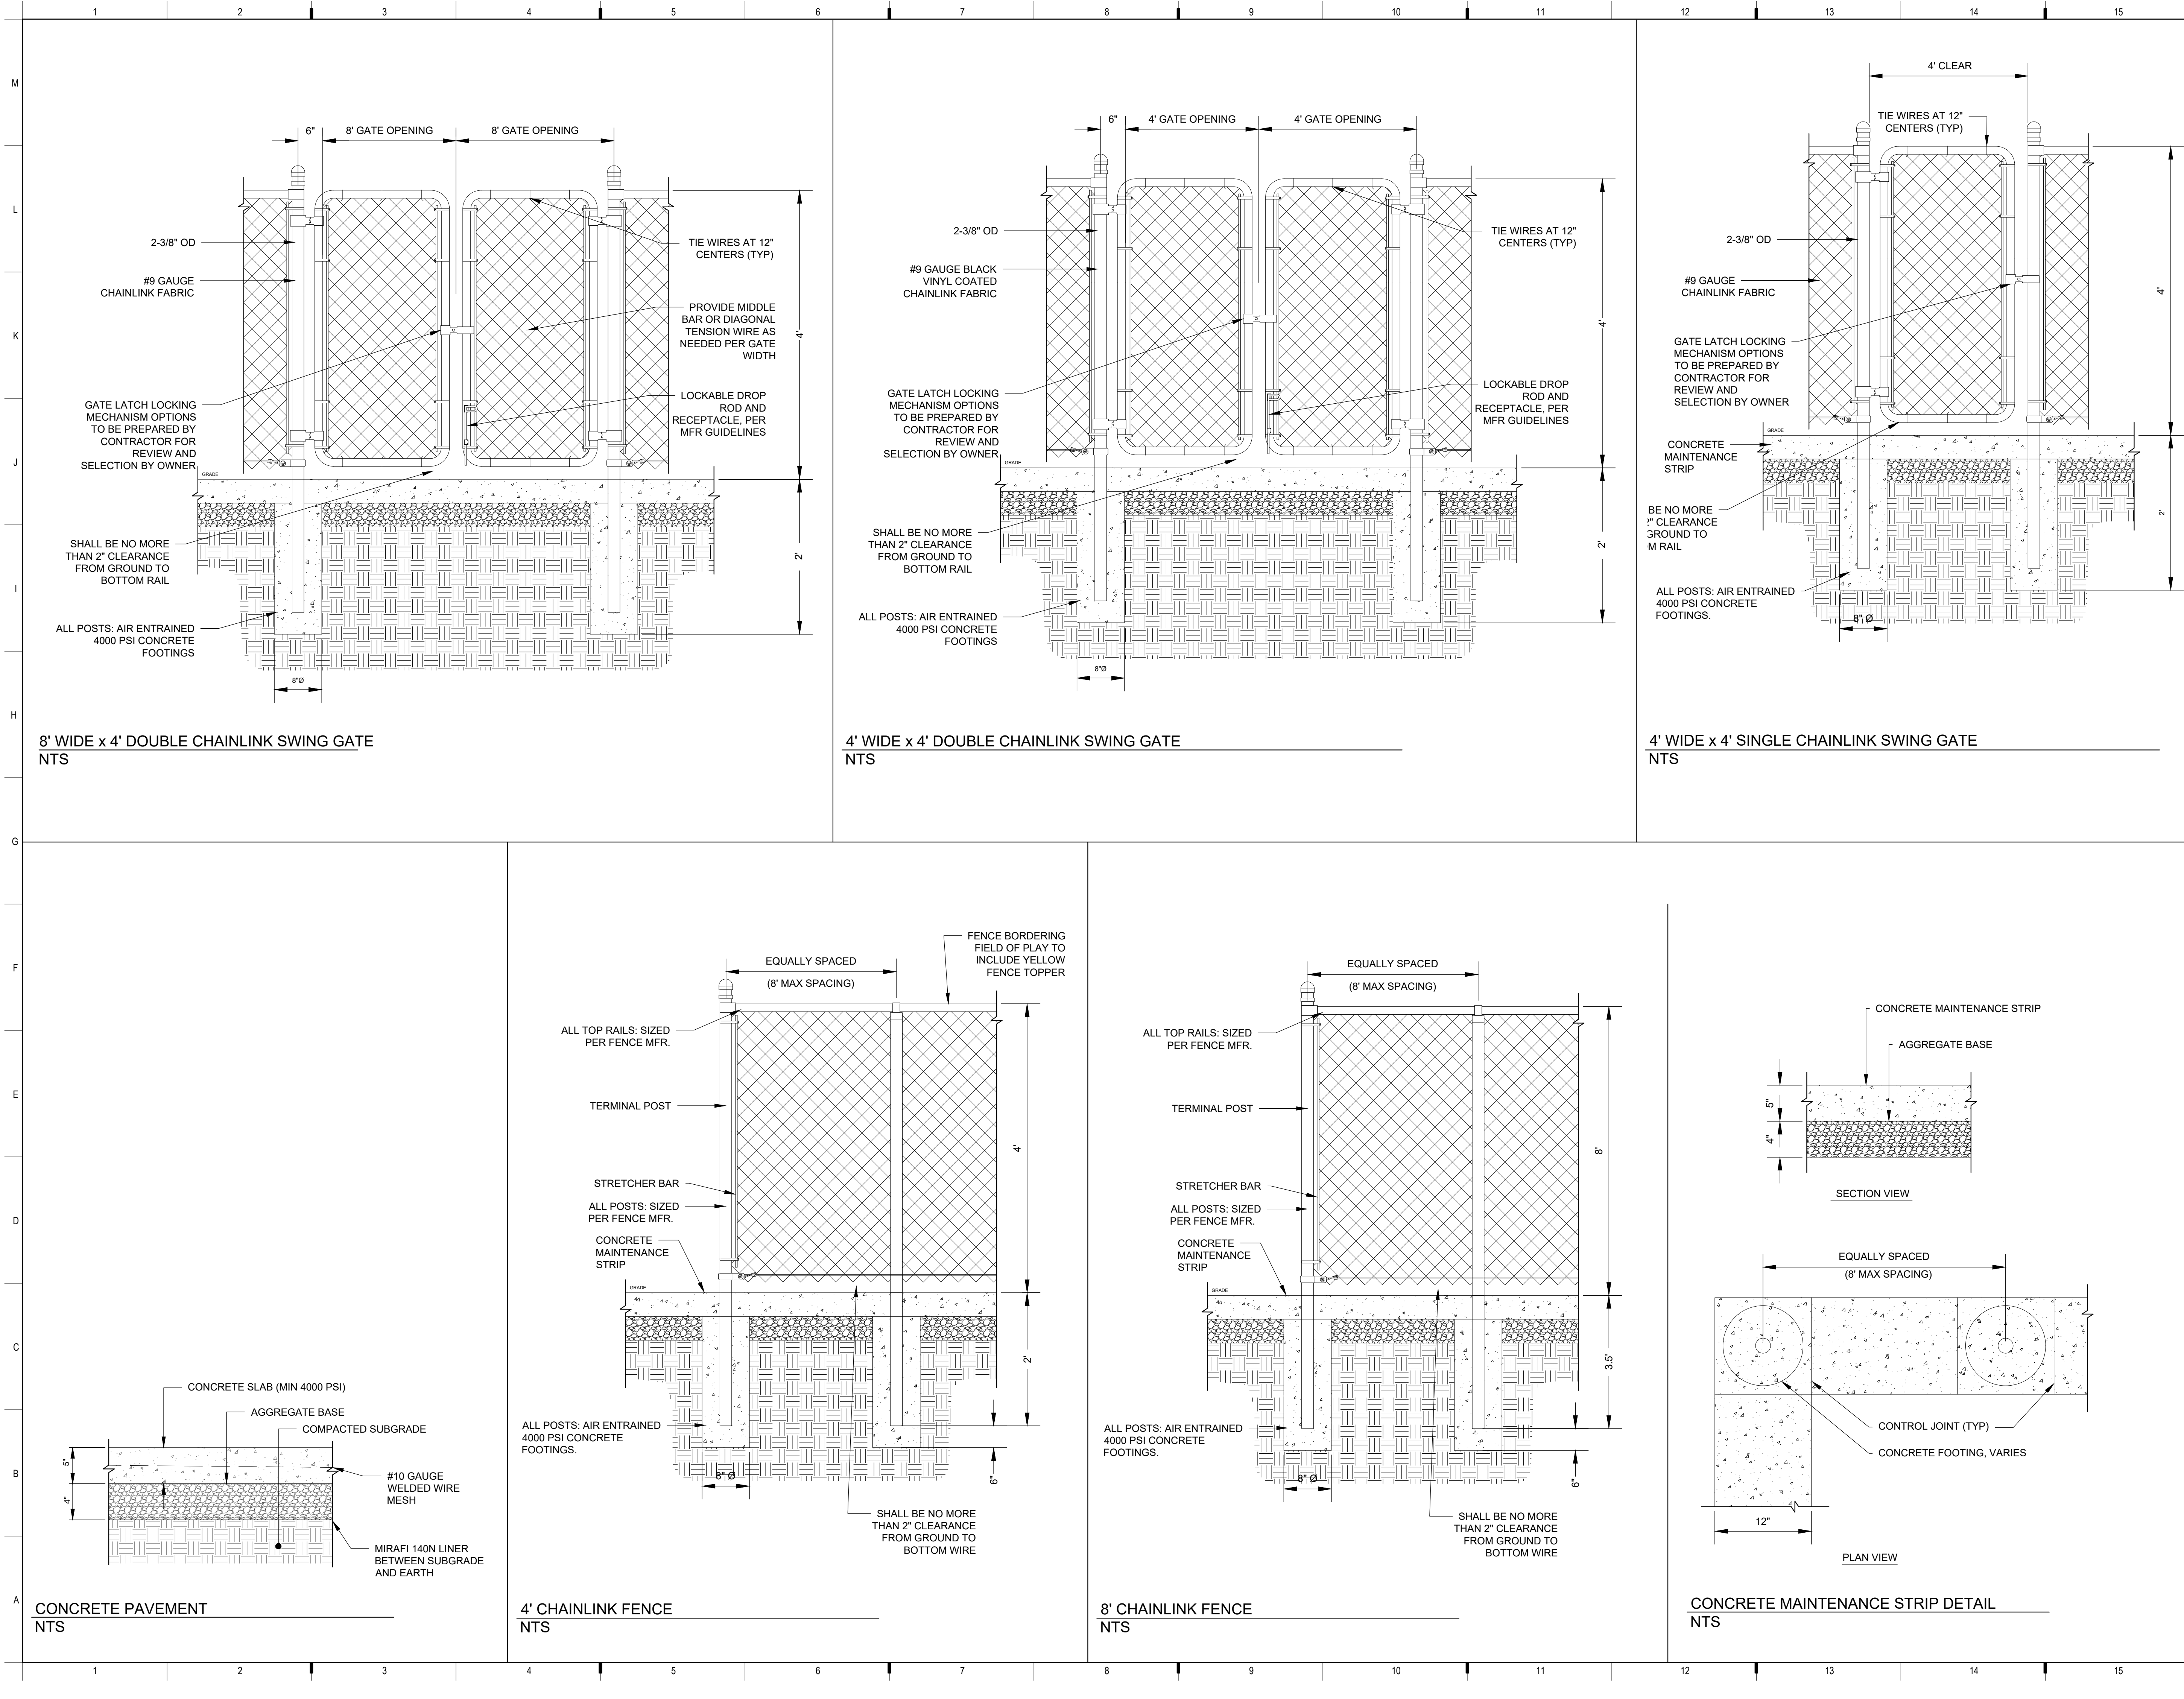

Copyright © 2023
Mammoth Sports Construction

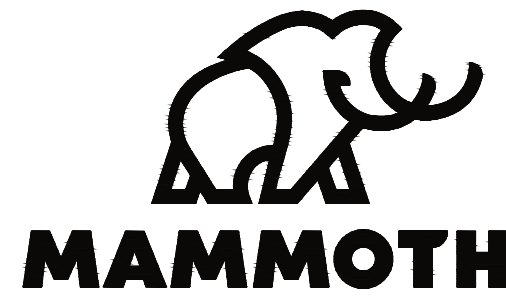


ISSUED FOR CONSTRUCTION



GUY SMITH STADIUM
IMPROVEMENTS

2113 Myrtle Ave
Greenville, NC 27834

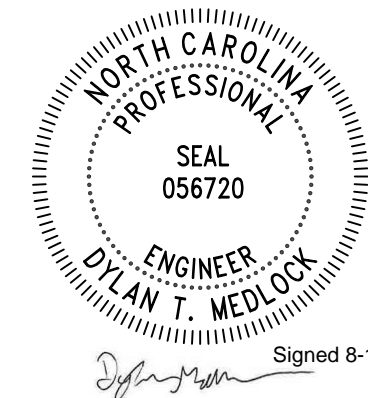

Revision Key

No.	Date	Revision
-----	------	----------

Project Manager:

Project Engineer:

Checked By:

Project Number:

Date of Issue:

Sheet Number:

DM


DR

23-0176



08-14-2023

C - 501

STANDARD DETAILS

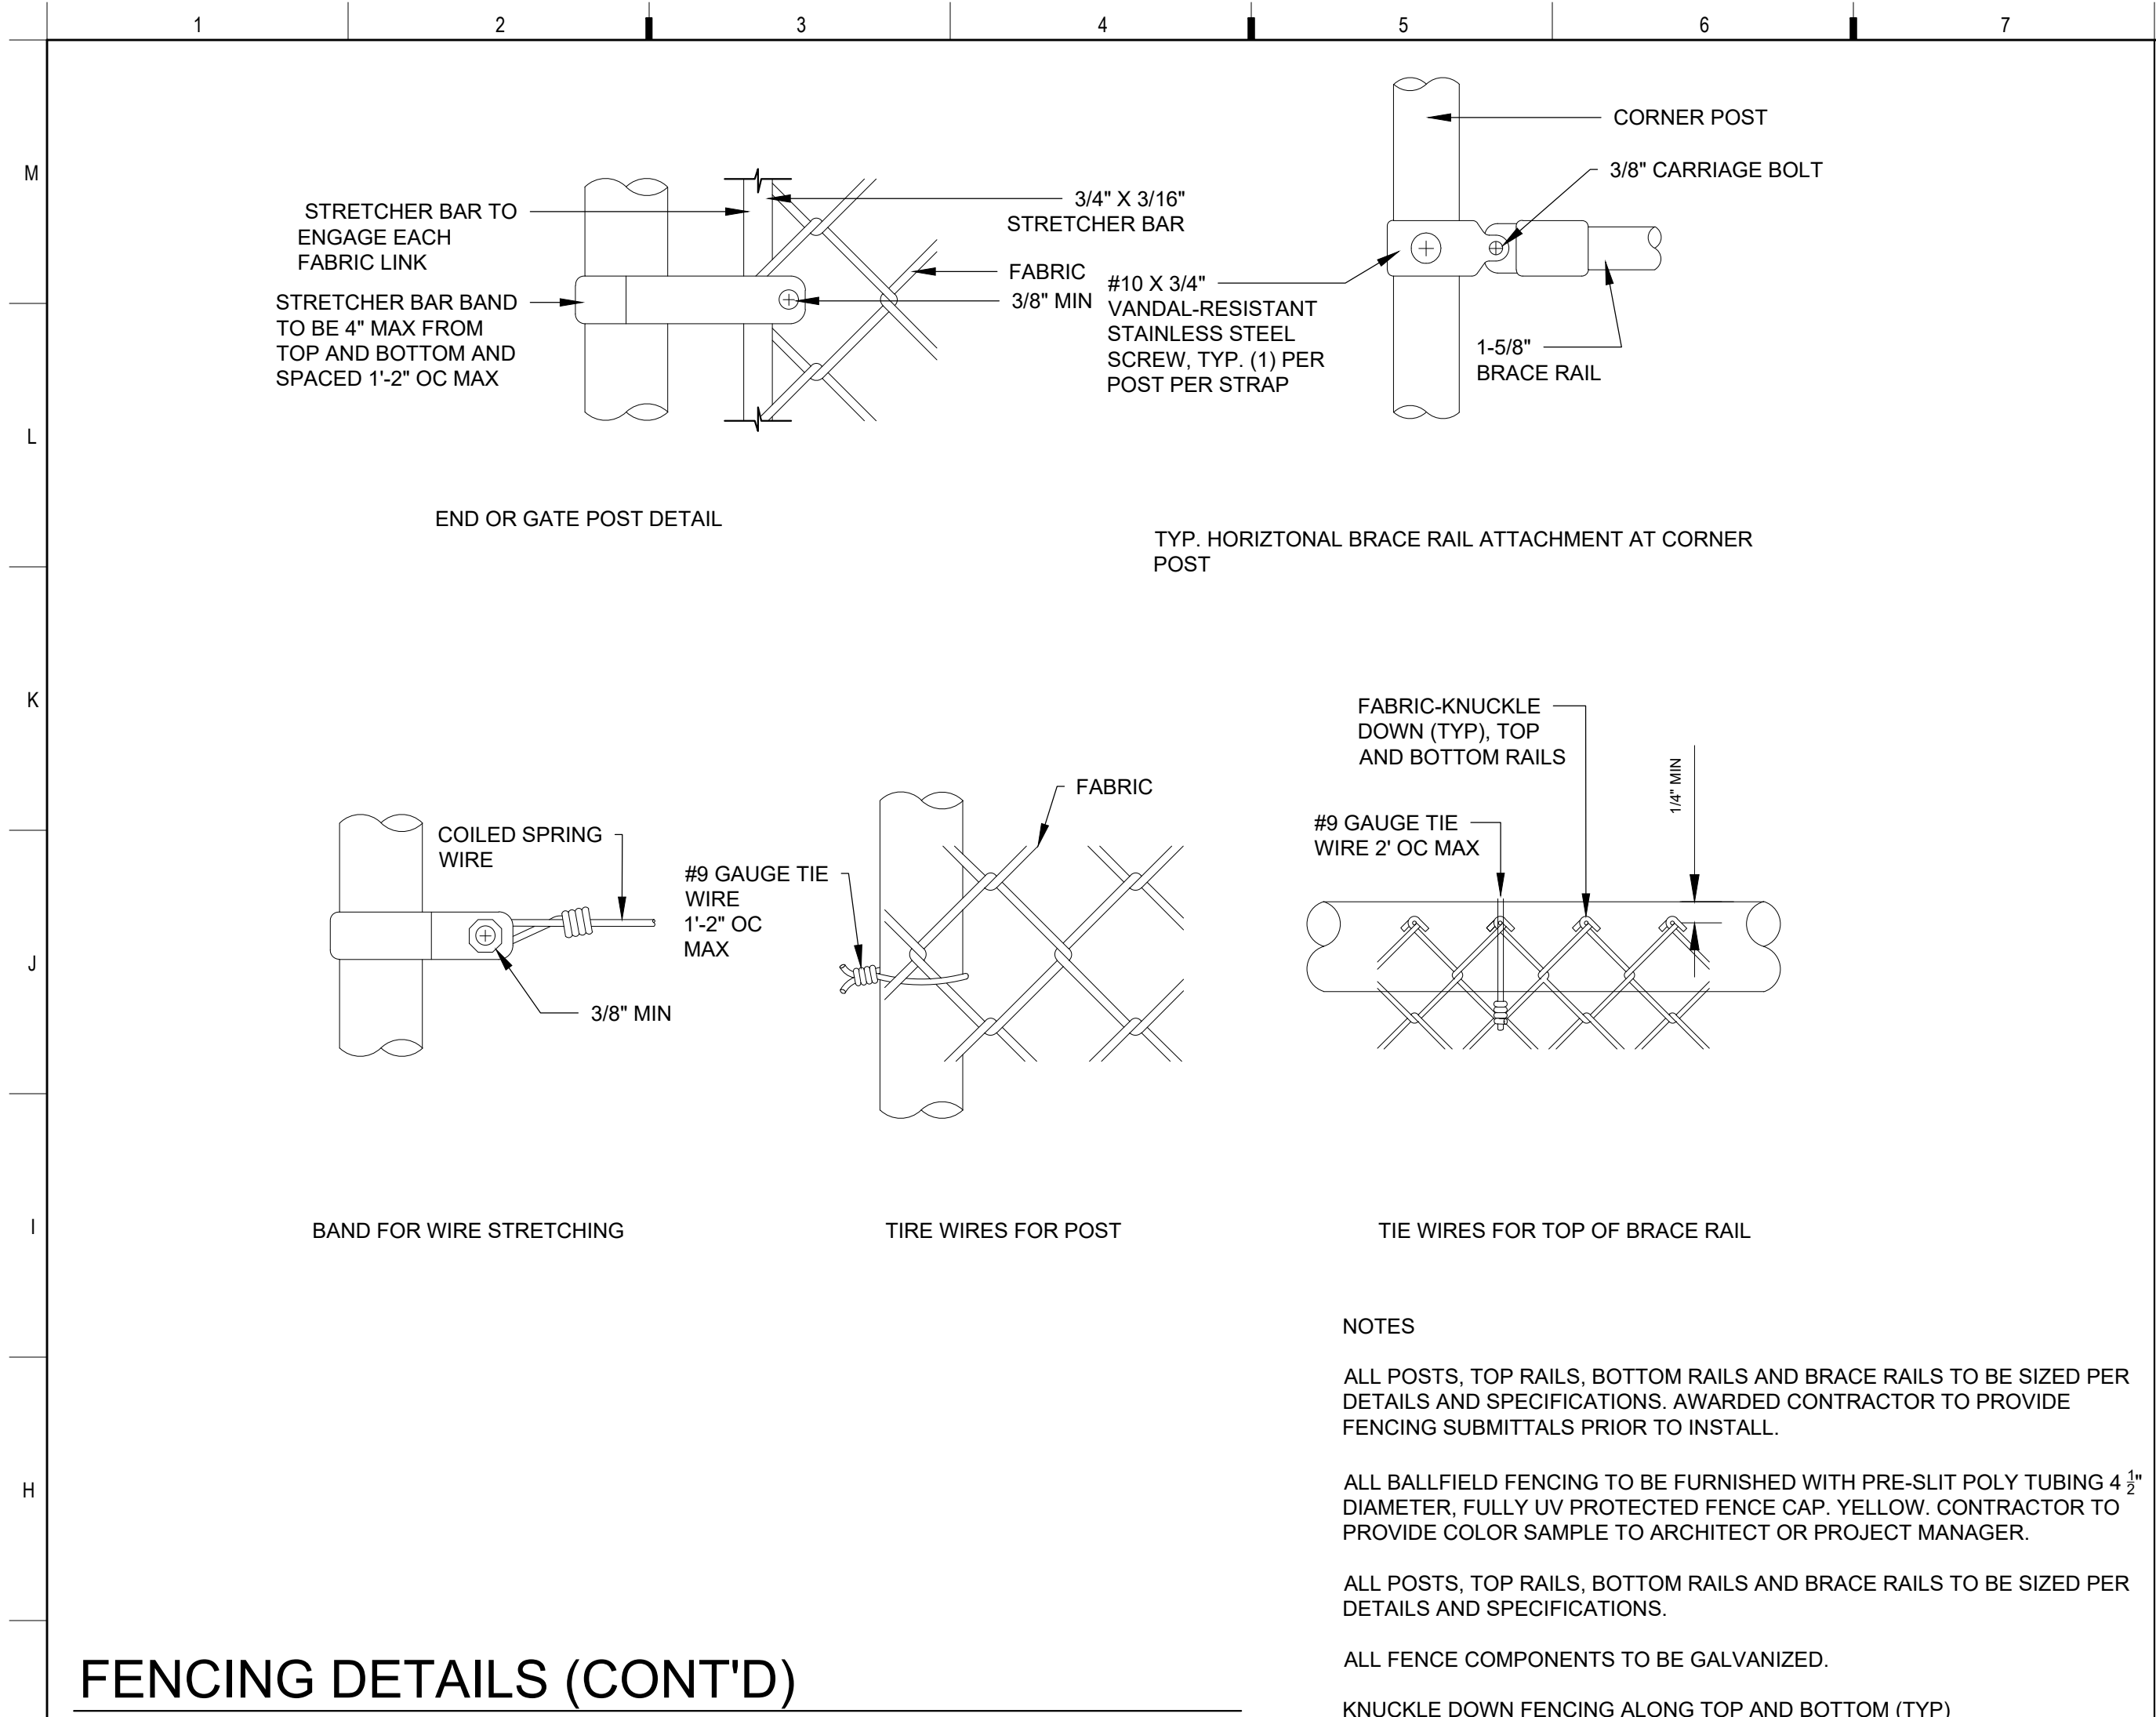

FENCING DETAILS (CONT'D)

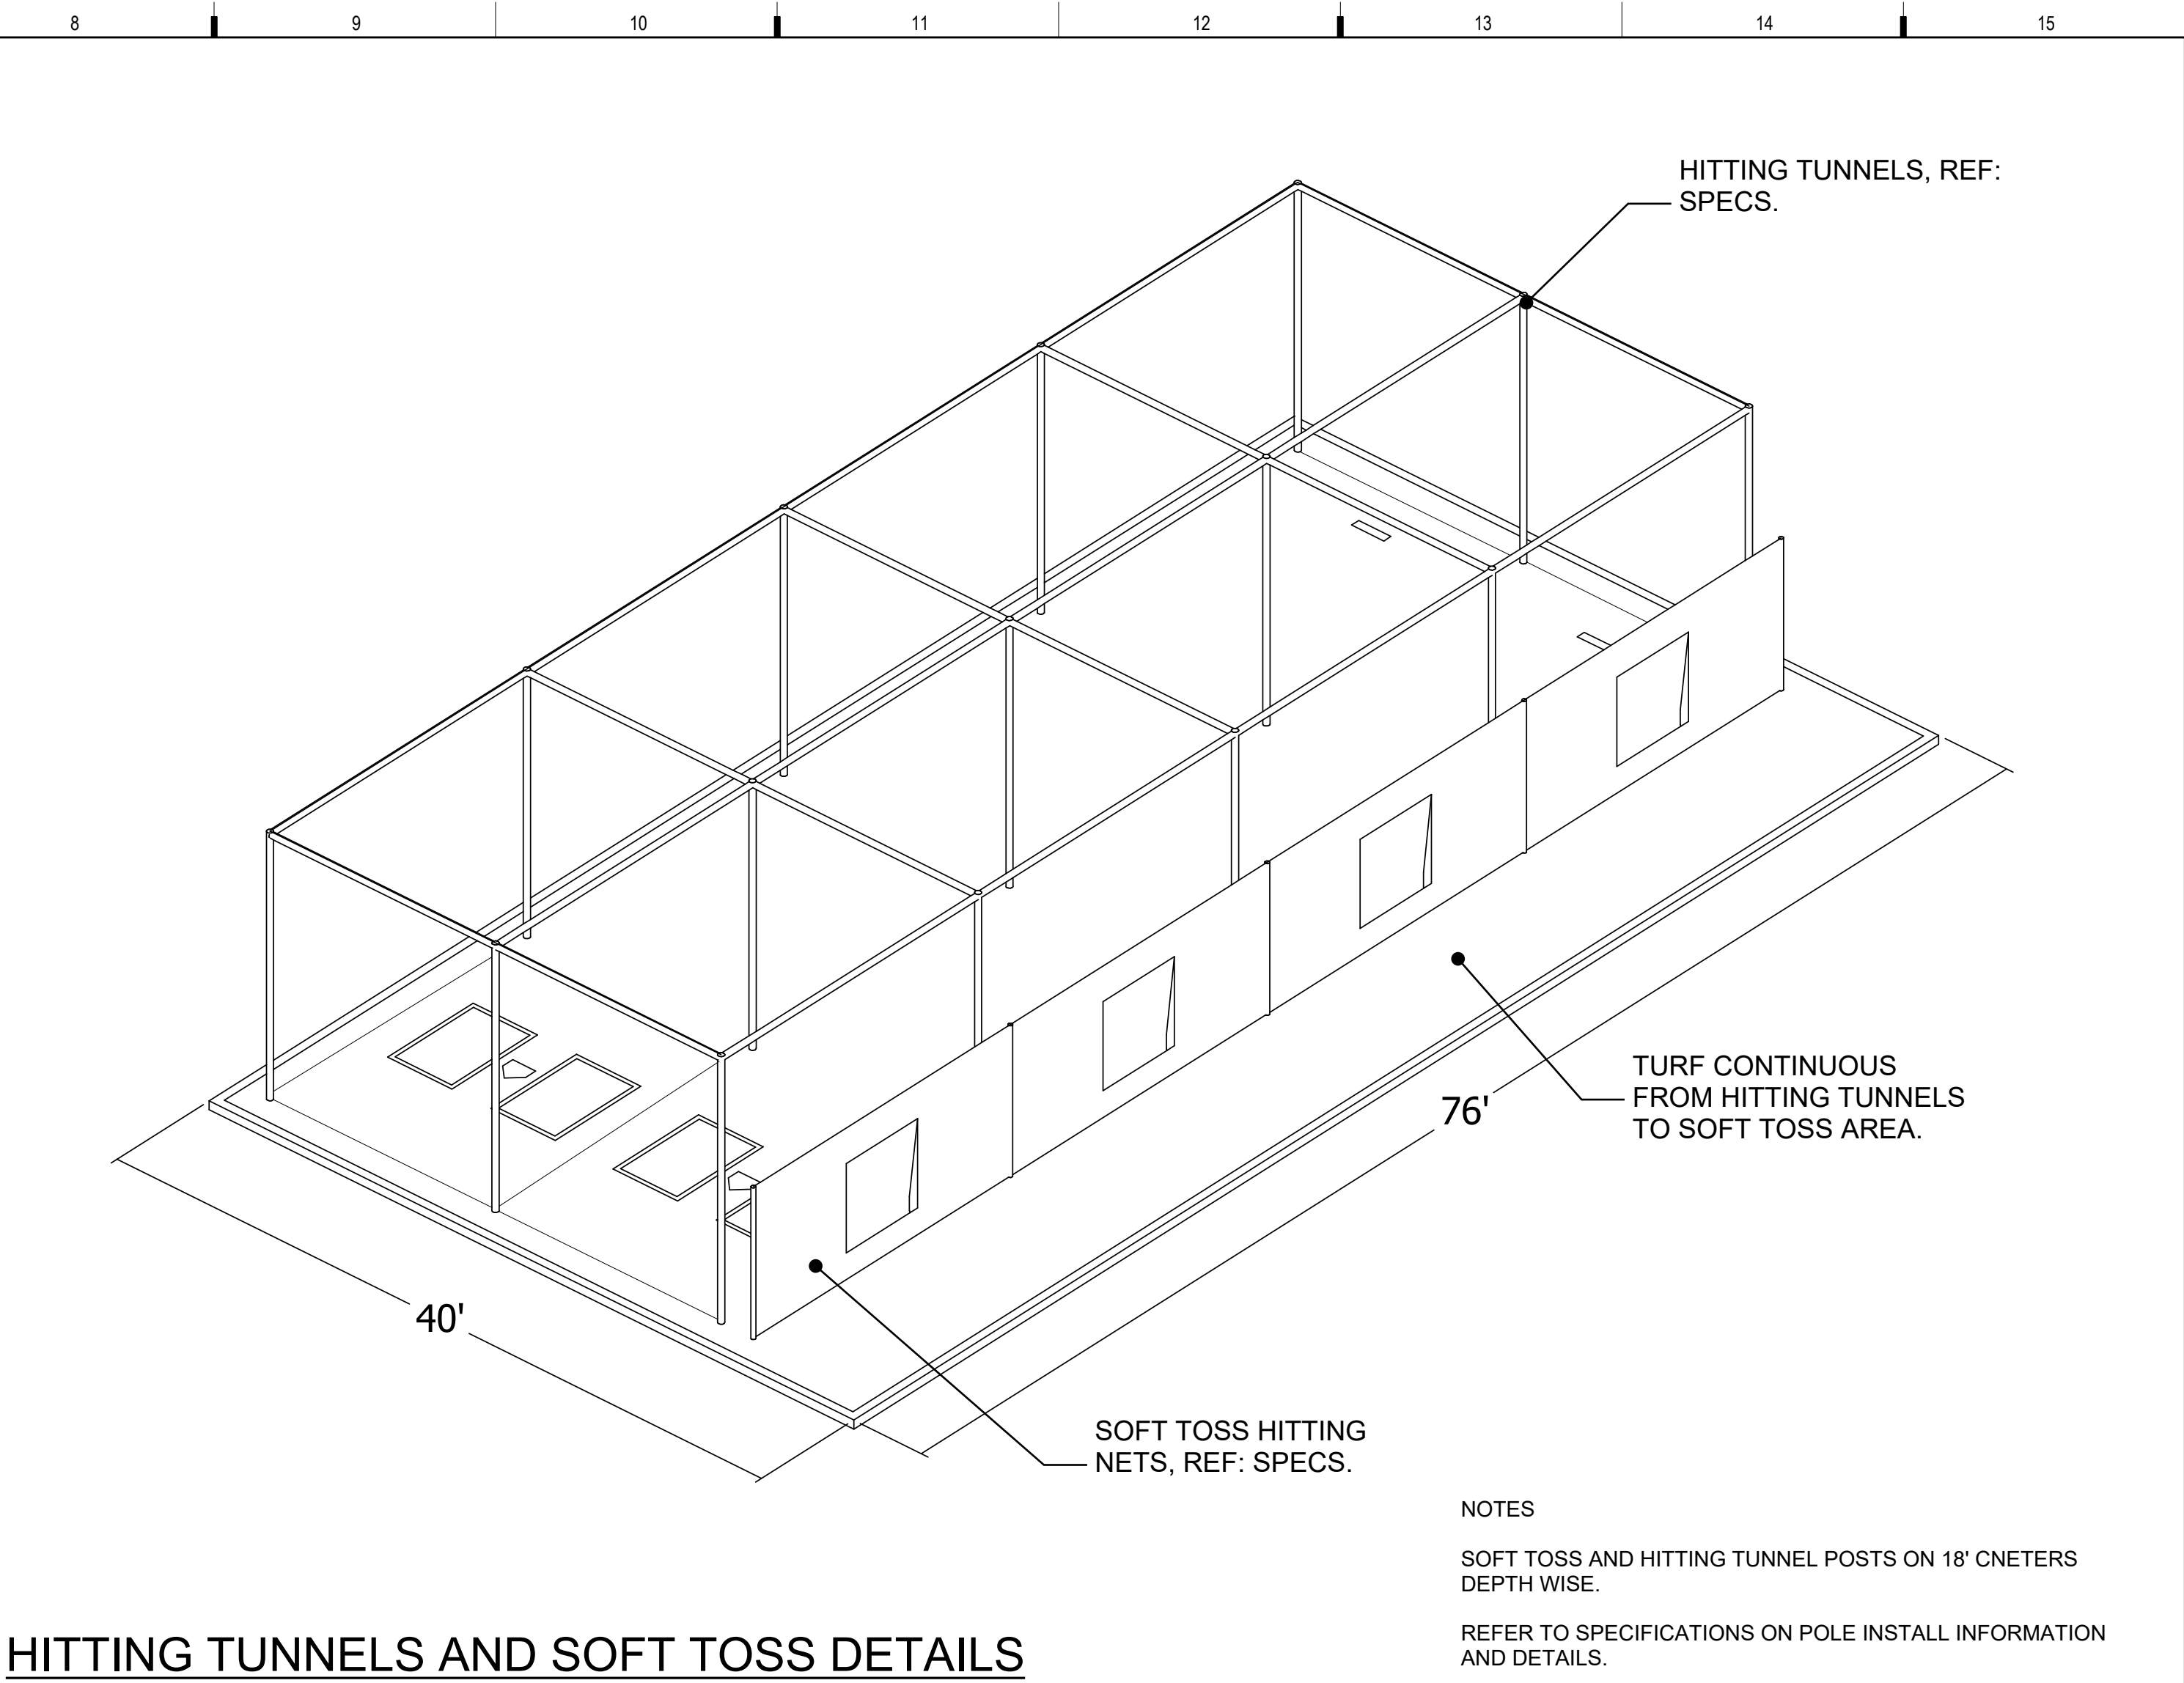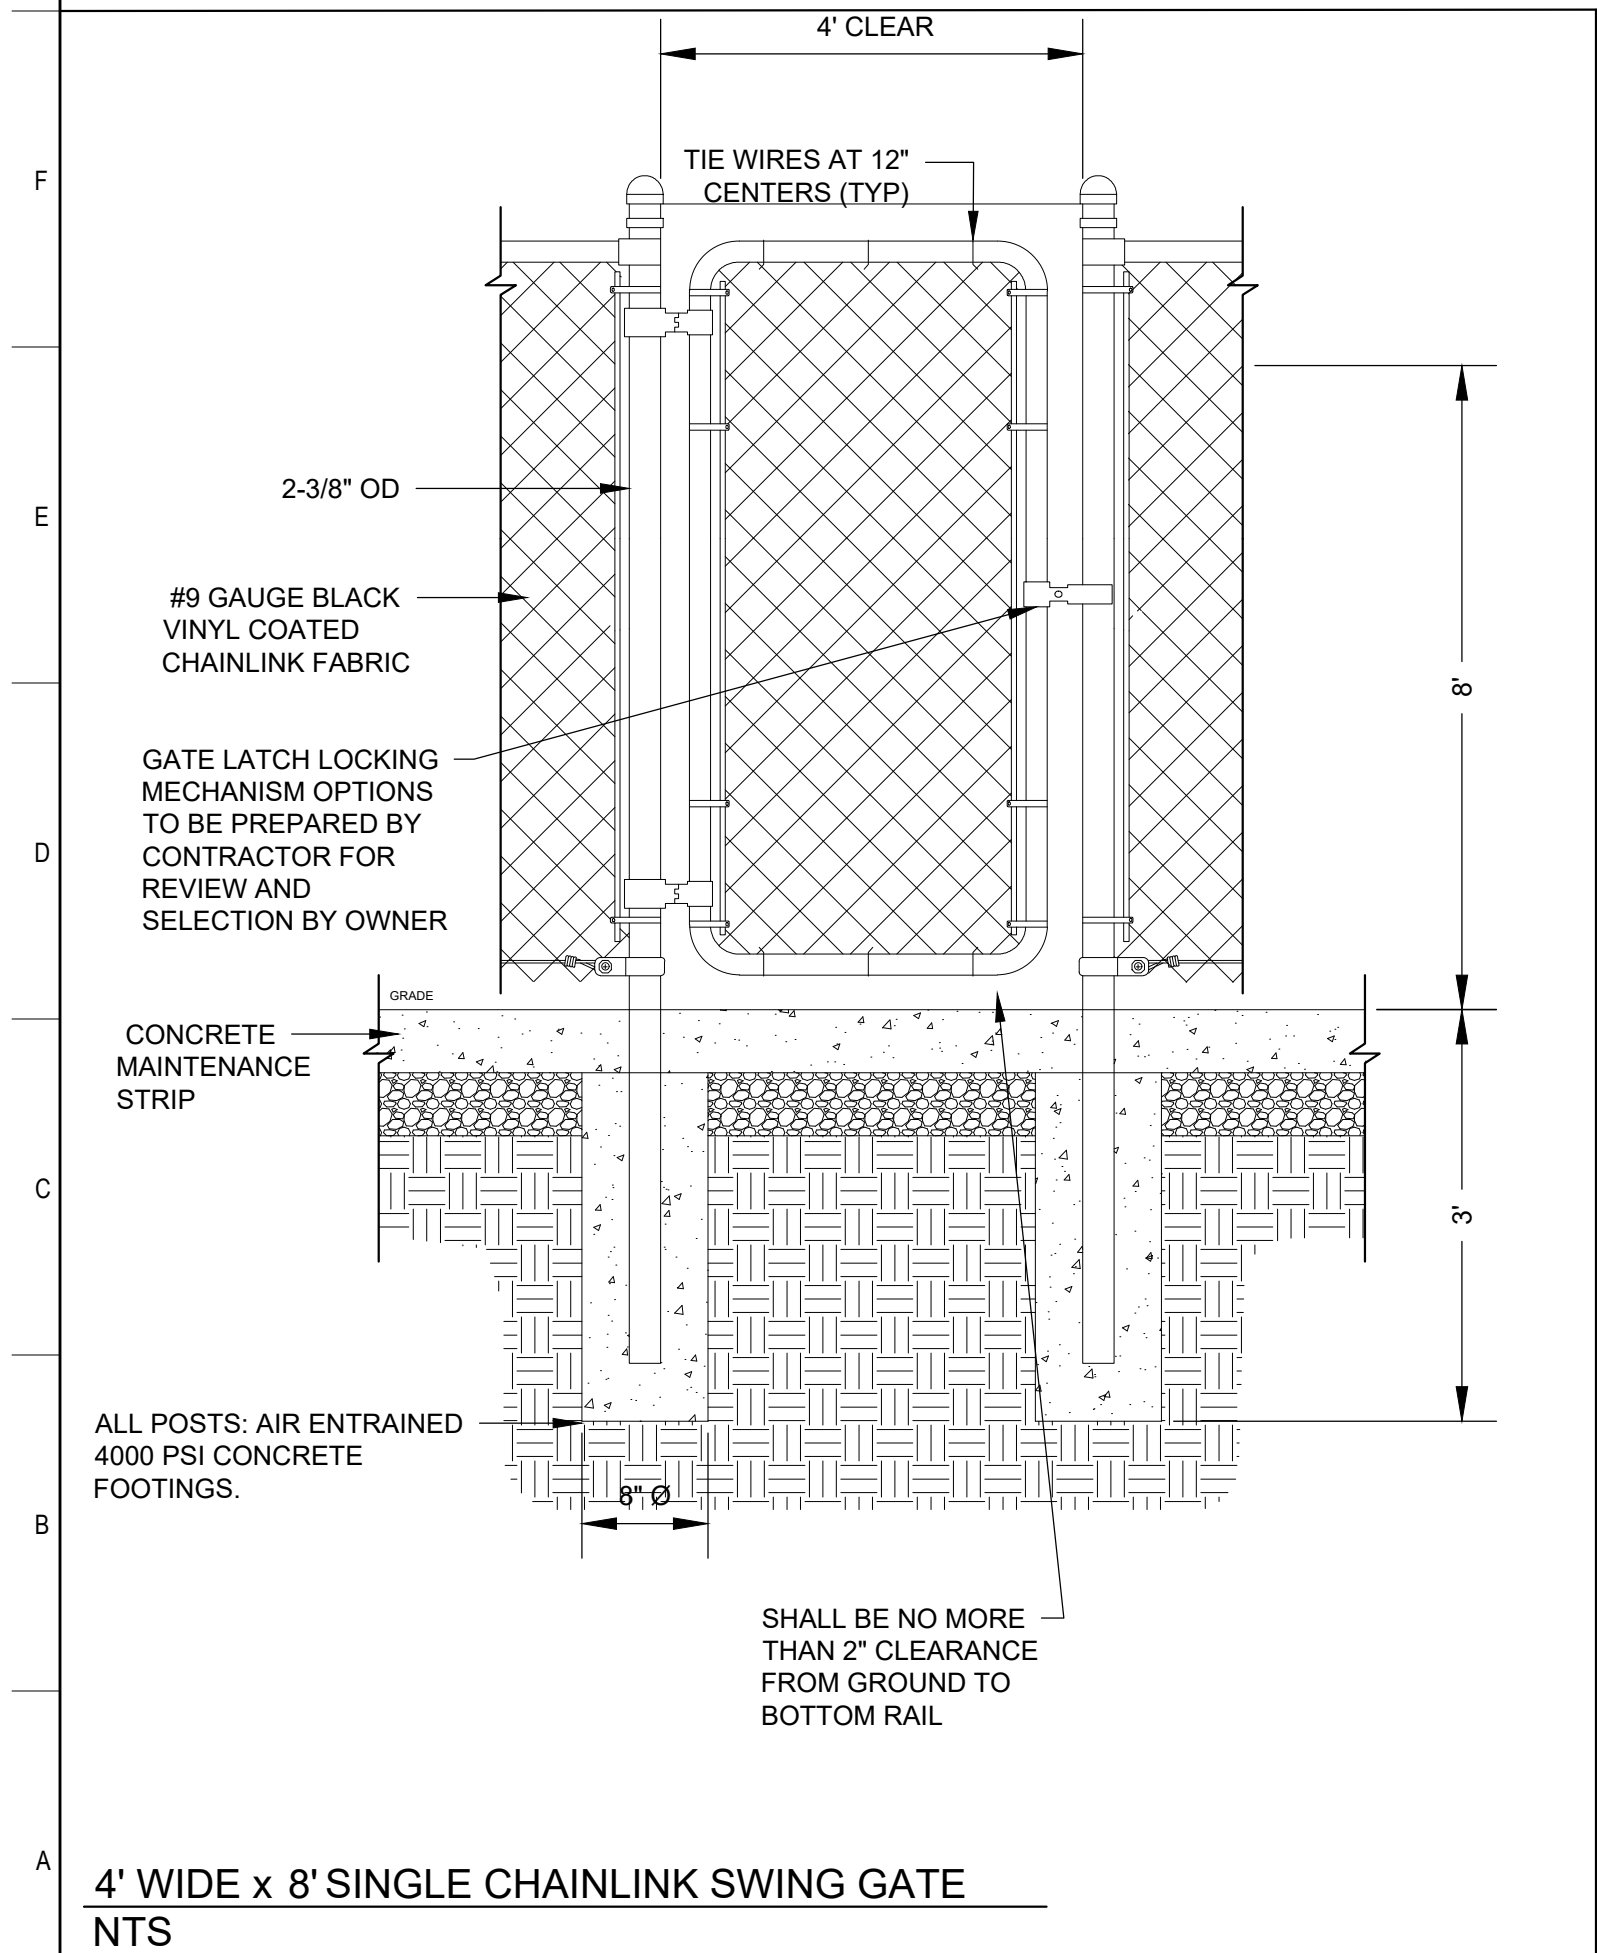

Copyright © 2023
Mammoth Sports Construction




ISSUED FOR CONSTRUCTION



GUY SMITH STADIUM
IMPROVEMENTS

2113 Myrtle Ave
Greenville, NC 27834

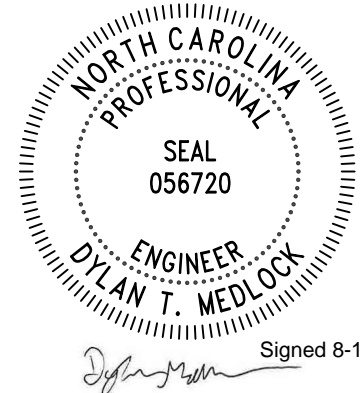

Revision Key

No.	Date	Revision
-----	------	----------

Project Manager:

Project Engineer:

Checked By:

Project Number:

Date of Issue:

Sheet Number:

C - 502

STANDARD DETAILS