


NOTES:

1. Pavers not allowed in this installation.
2. C.J. = Construction joint.
3. E.J. = Expansion joint.

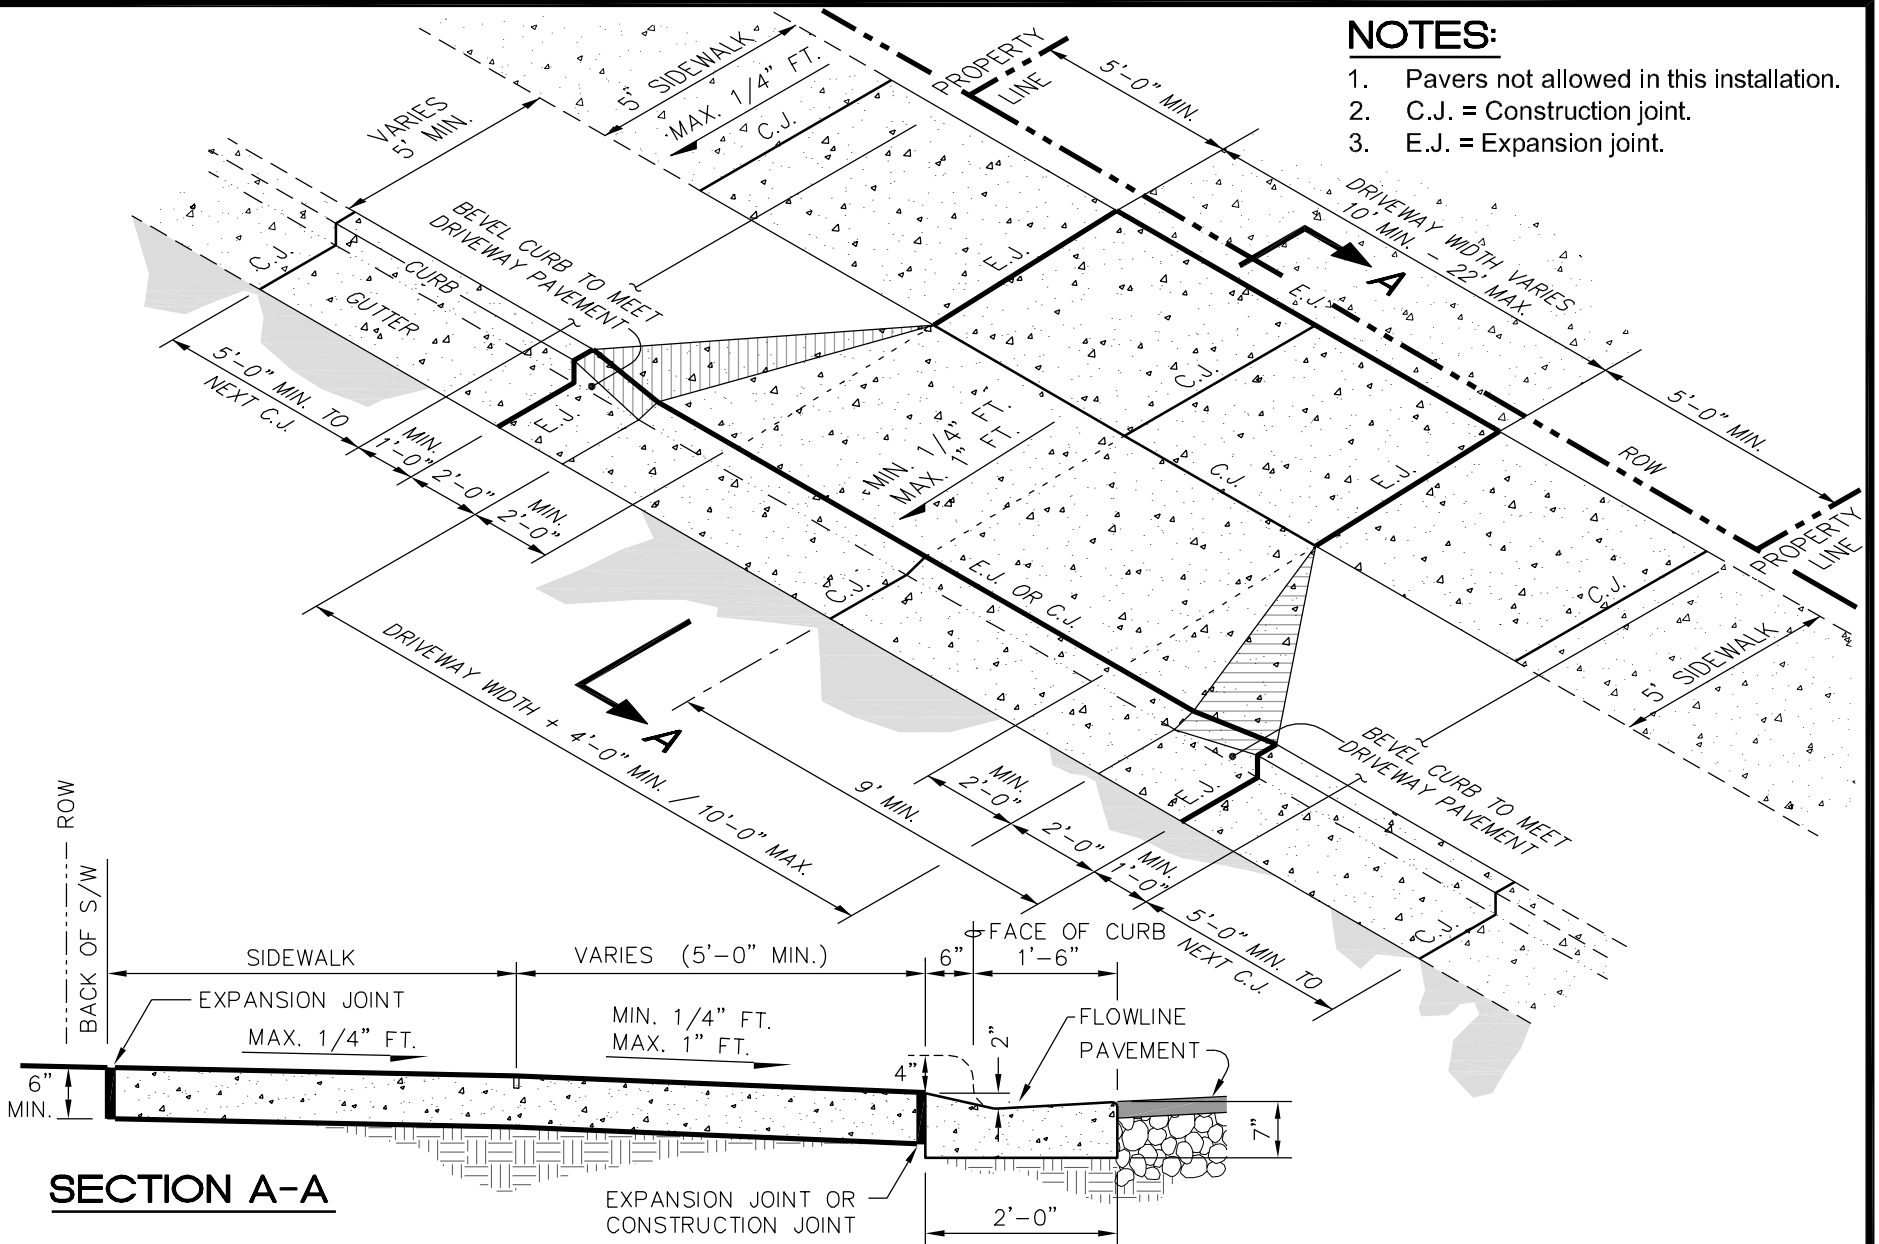

SECTION A-A



PUBLIC WORKS DEPARTMENT
 1500 Beatty Street
 Greenville, North Carolina 27834

CITY OF GREENVILLE, N.C.
 USE WITH THE CITY OF GREENVILLE, N.C. STANDARD SPECIFICATIONS ONLY

www.greenvillenc.gov

No.	Date	Description
1	9/16/11	APPROVAL

Scale: not to scale	Sheet #: 1 of 1	Detail #: 421.02
------------------------	--------------------	---------------------

RESIDENTIAL DRIVEWAY - SIDEWALK GREATER THAN 5' FROM CURB