



1
E2.8 ELECTRICAL 1ST FLOOR CONDUIT ROUTING PLAN
1/16"=1'-0"


DATA CONDUIT RISER NOTES:
SEE E5.3 FOR RISER DIAGRAM
① CONDUIT ROOM ENTRY LOCATION.
② CONDUIT ENTRY LOCATION FROM OUTSIDE OF THE BUILDING.

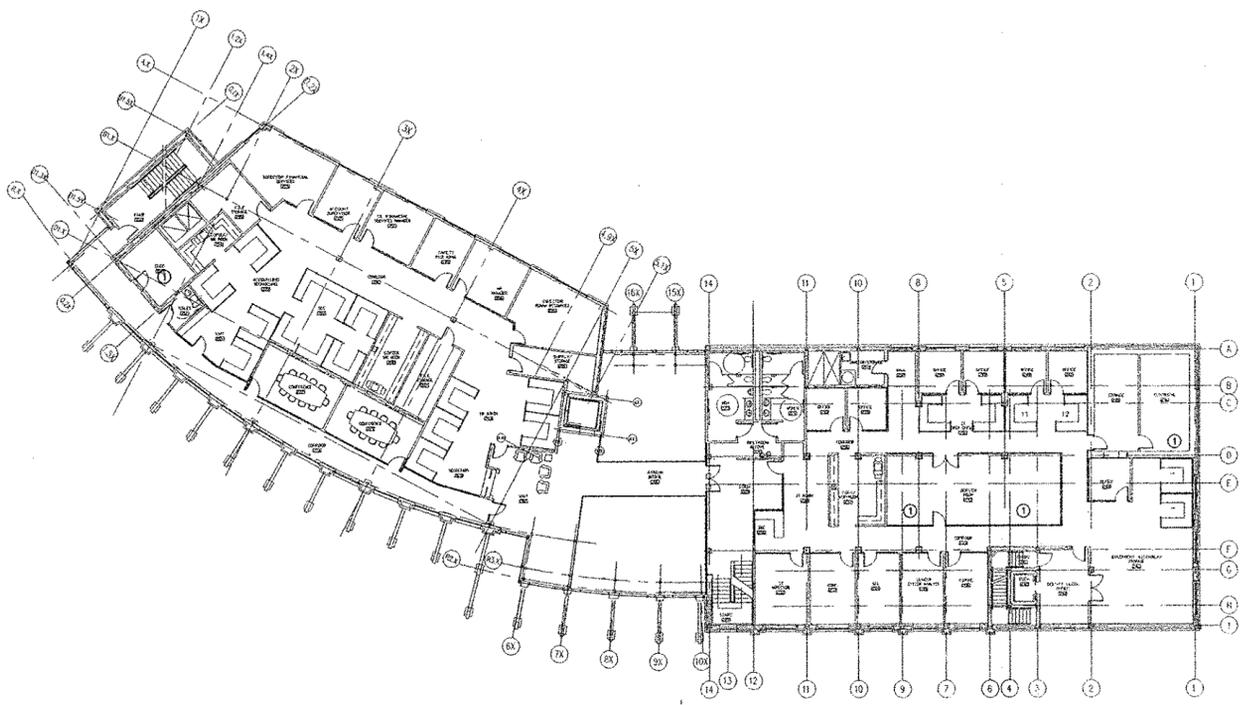

1
E2.8 ELECTRICAL 2ND FLOOR CONDUIT ROUTING PLAN
1/16"=1'-0"

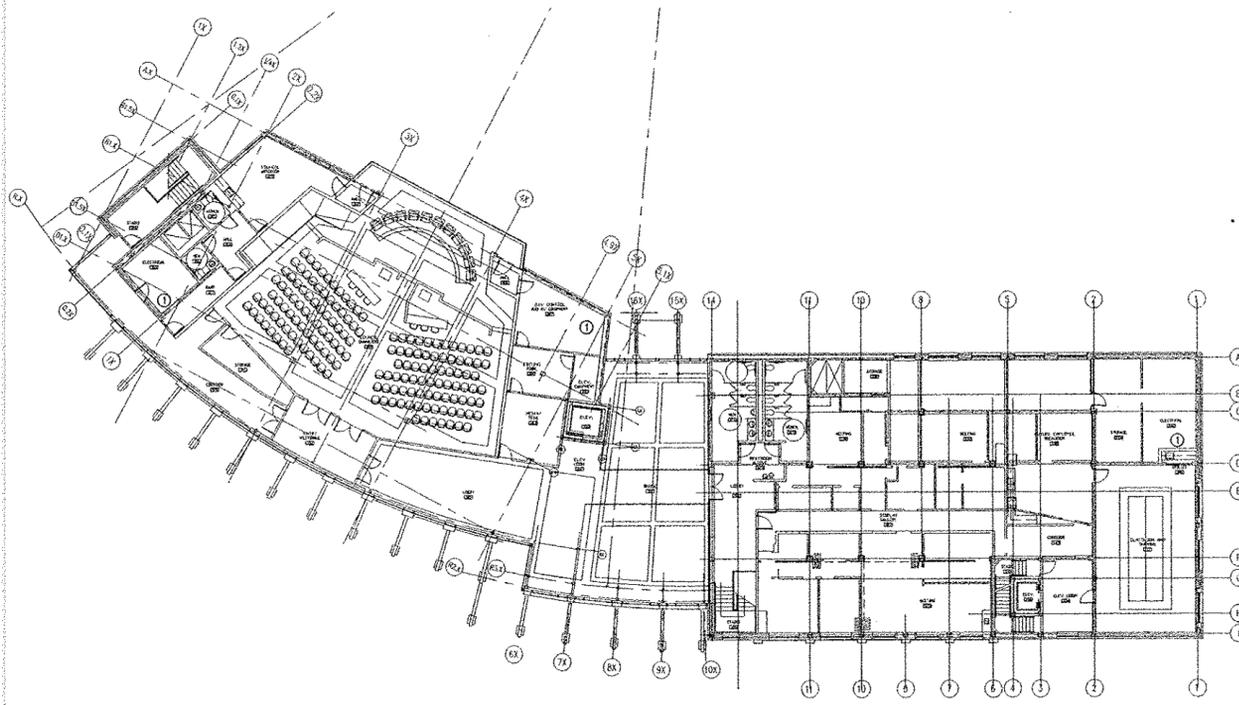

1
E2.8 ELECTRICAL 3RD FLOOR CONDUIT ROUTING PLAN
1/16"=1'-0"

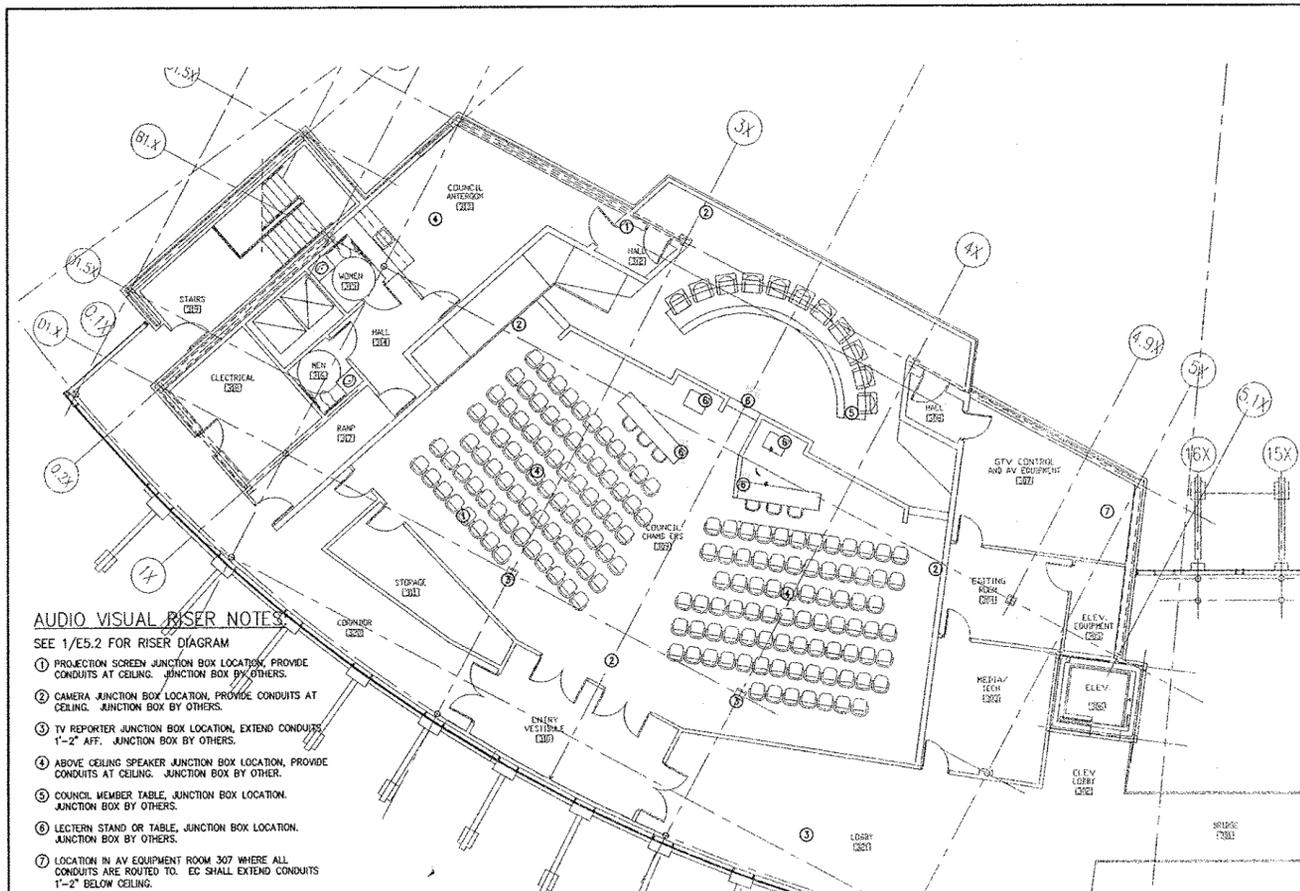

AUDIO VISUAL RISER NOTES:
SEE 1/E5.2 FOR RISER DIAGRAM
① PROJECTION SCREEN JUNCTION BOX LOCATION, PROVIDE CONDUITS AT CEILING. JUNCTION BOX BY OTHERS.
② CAMERA JUNCTION BOX LOCATION, PROVIDE CONDUITS AT CEILING. JUNCTION BOX BY OTHERS.
③ TV REPORTER JUNCTION BOX LOCATION, EXTEND CONDUITS 1'-2" AFF. JUNCTION BOX BY OTHERS.
④ ABOVE CEILING SPEAKER JUNCTION BOX LOCATION, PROVIDE CONDUITS AT CEILING. JUNCTION BOX BY OTHERS.
⑤ COUNCIL MEMBER TABLE, JUNCTION BOX LOCATION. JUNCTION BOX BY OTHERS.
⑥ LECTERN STAND OR TABLE, JUNCTION BOX LOCATION. JUNCTION BOX BY OTHERS.
⑦ LOCATION IN AV EQUIPMENT ROOM 307 WHERE ALL CONDUITS ARE ROUTED TO. EC SHALL EXTEND CONDUITS 1'-2" BELOW CEILING.

1
E2.8 ELECTRICAL 3RD AUDIO-VISUAL CONDUIT ROUTING PLAN -- ADD ALTERNATE E-1
1/8"=1'-0"




DATE	05-28-04	DRAWN BY	EHA	PROJECT NO.	20030141
DATE	05-28-04	ISSUED FOR CONSTRUCTION	DATE	05-28-04	BY
PROJECT TITLE EXISTING GUC BUILDING ADMINISTRATIVE OFFICES ADDITIONS AND RENOVATIONS GREENVILLE, NORTH CAROLINA					
DRAWING TITLE TELE/DATA ROUTING PLAN					
PROJECT TITLE CITY OF GREENVILLE ADMINISTRATIVE OFFICES ADDITIONS AND RENOVATIONS GREENVILLE, NORTH CAROLINA					
					
E2.8					
PROJECT NO. 20030141					