


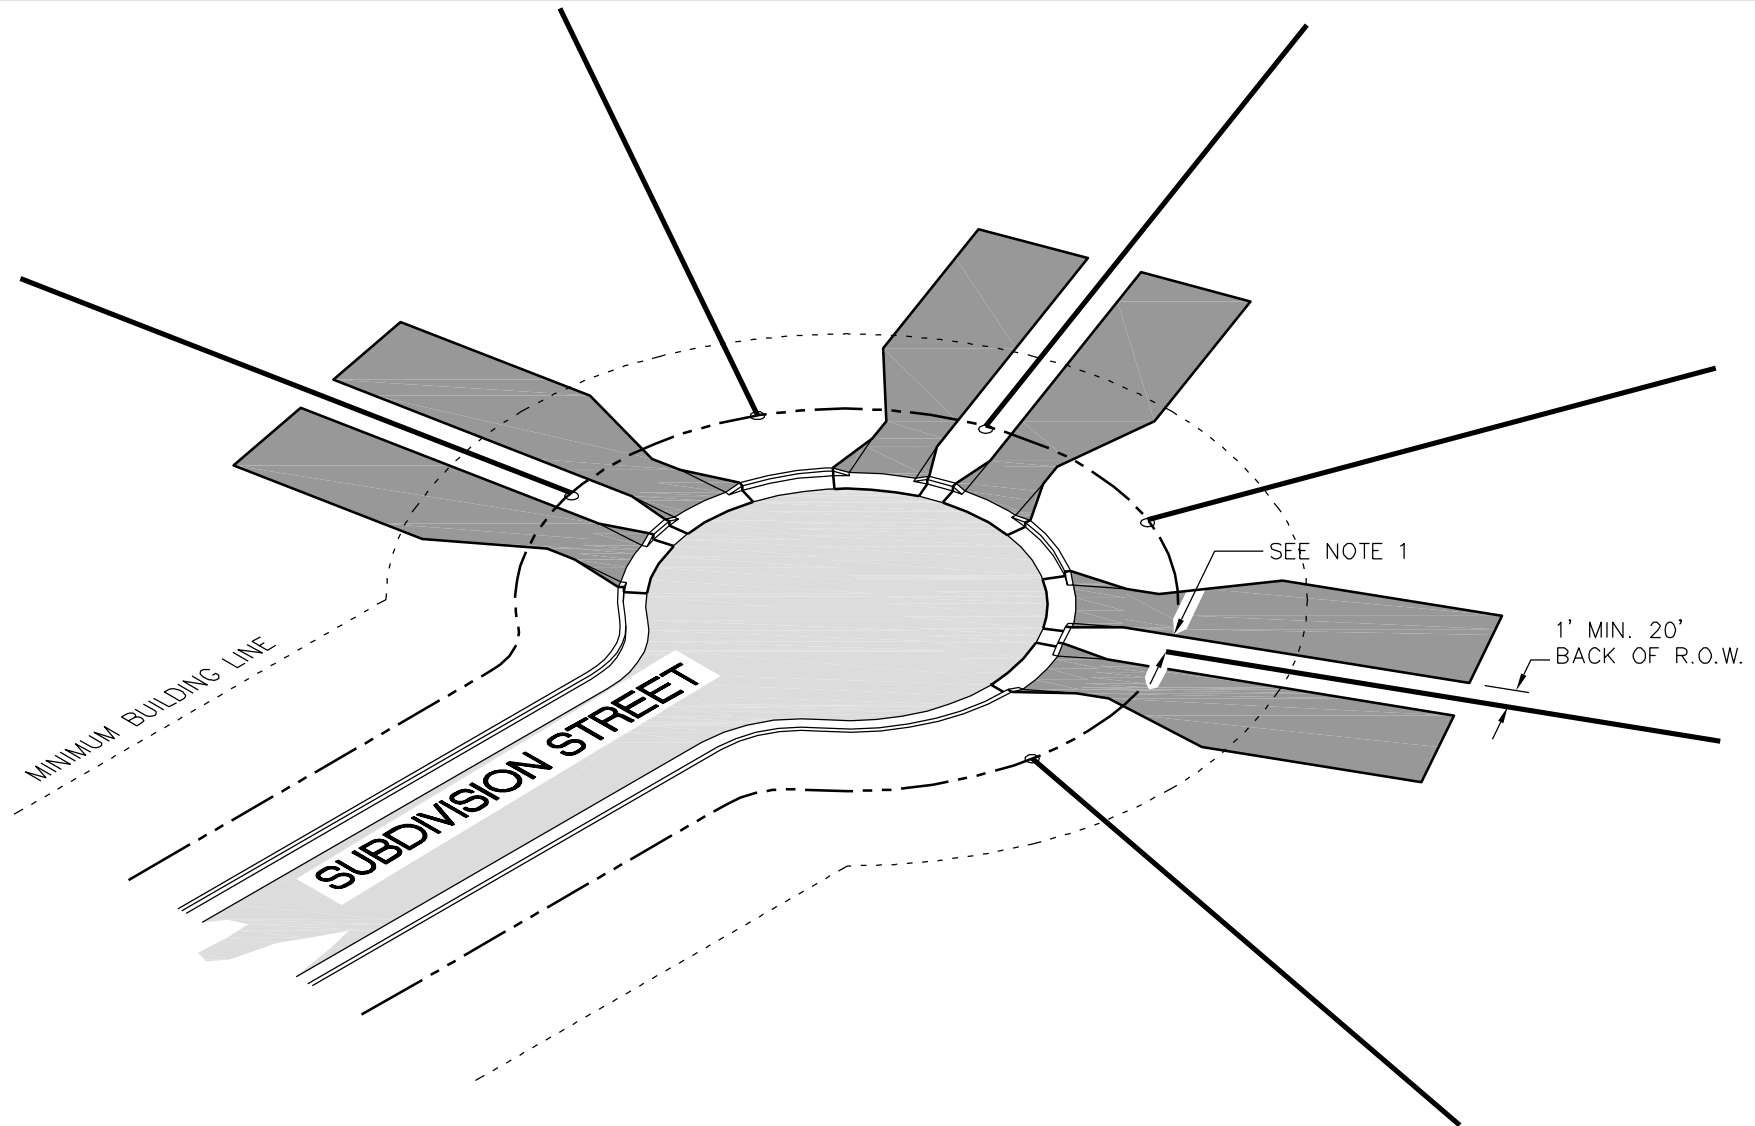

### NOTES:

1. Minimum 3' for roll curb & gutter. Minimum 5' for standard curb & gutter



PUBLIC WORKS DEPARTMENT  
1500 Beatty Street  
Greenville, North Carolina 27834

**CITY OF GREENVILLE, N.C.**

USE WITH THE CITY OF GREENVILLE, N.C. STANDARD SPECIFICATIONS ONLY

[www.greenvillenc.gov](http://www.greenvillenc.gov)

| No.                    | Date               | Description        |
|------------------------|--------------------|--------------------|
| 1                      | 9/16/11            | APPROVAL           |
|                        |                    |                    |
| Scale:<br>not to scale | Sheet #:<br>1 of 1 | Detail #<br>422.07 |

**DRIVEWAY SPACING DETAIL (C&G STREET) CUL-DE-SAC**