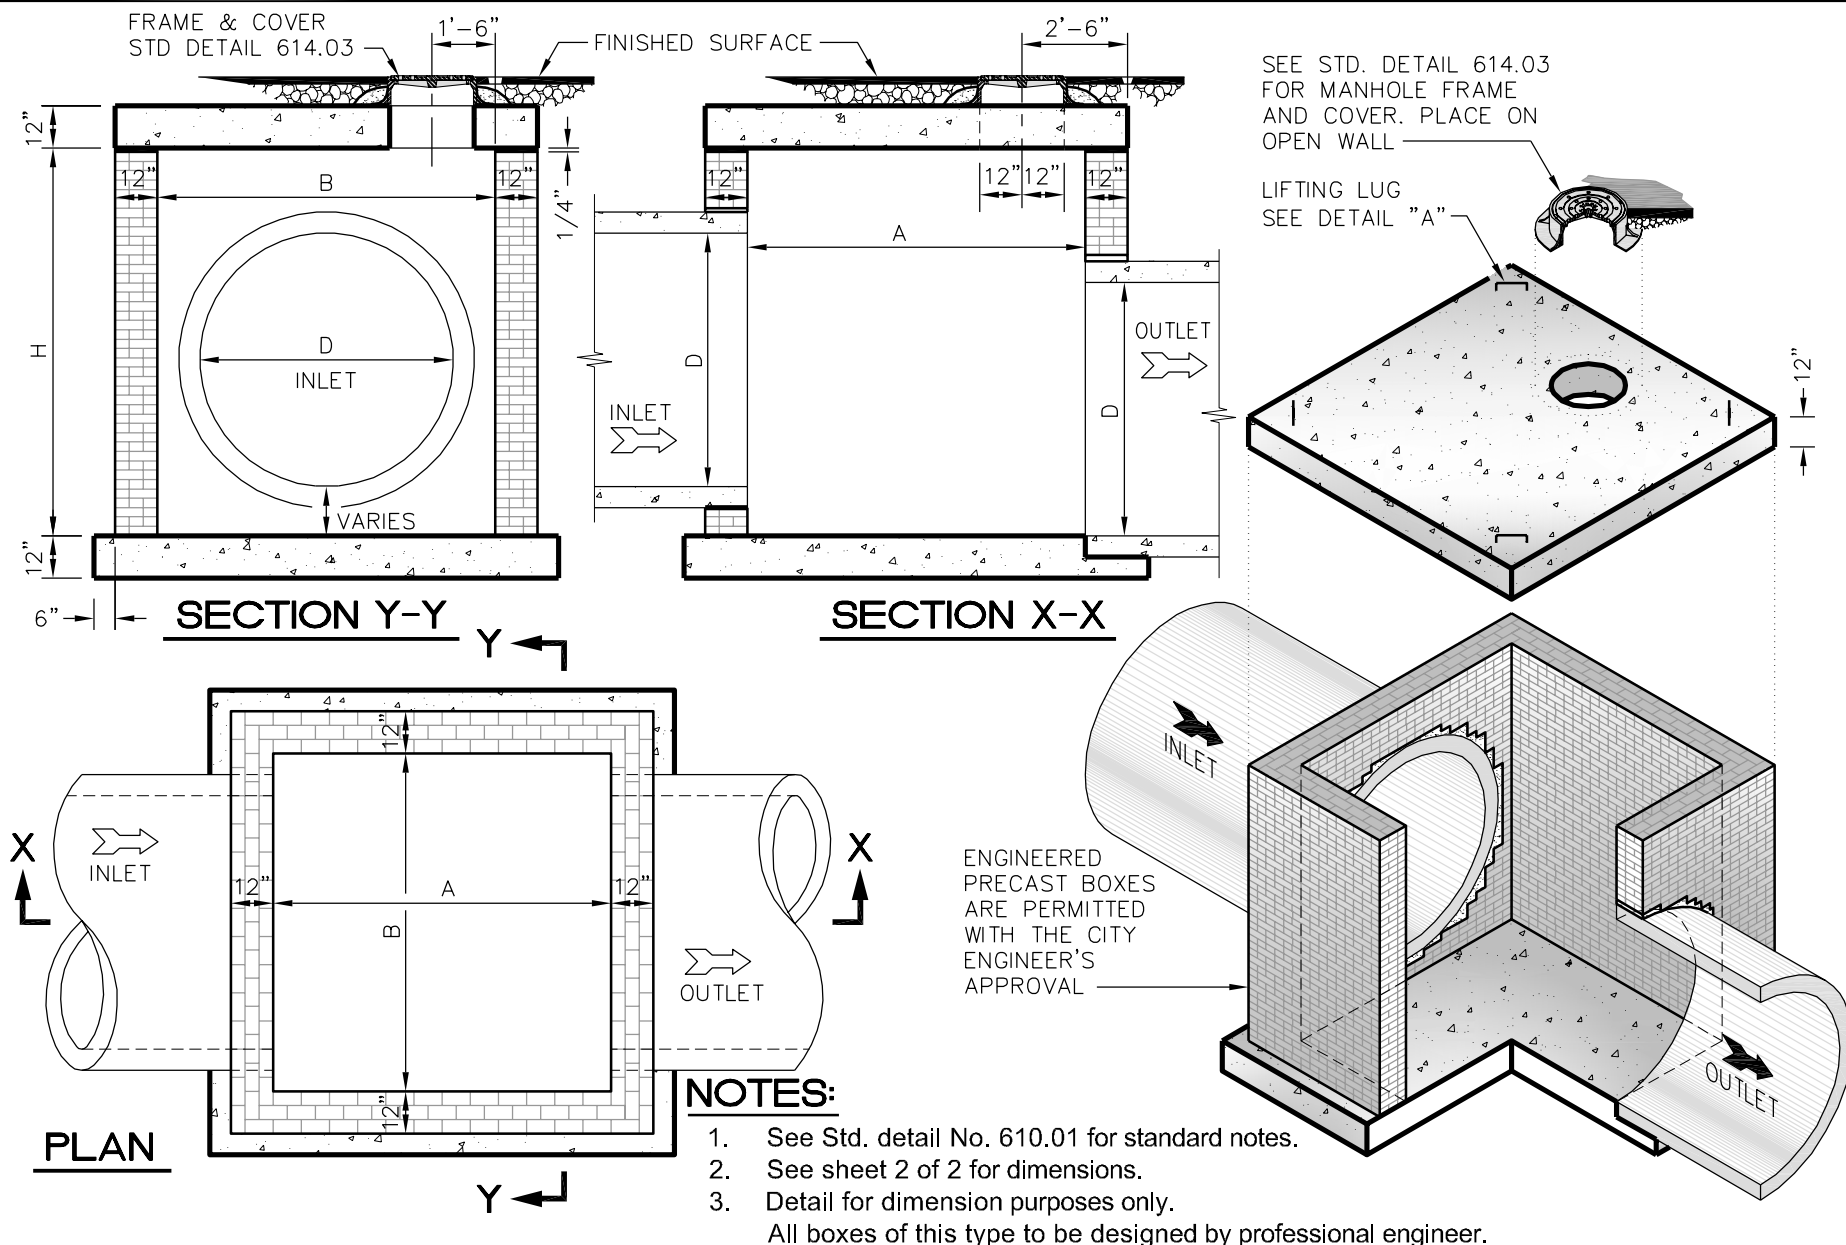




PUBLIC WORKS DEPARTMENT
1500 Beatty Street
Greenville, North Carolina 27834

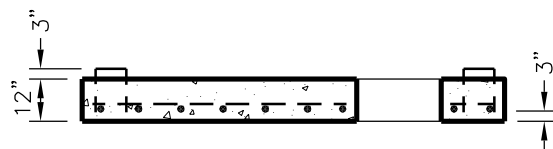
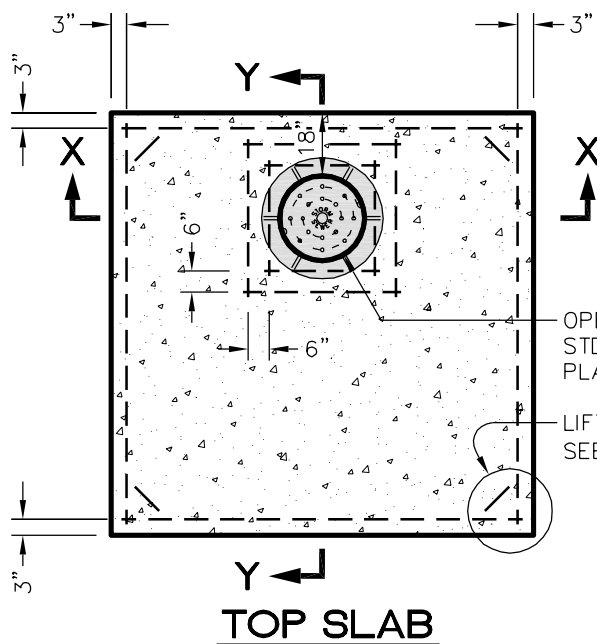
CITY OF GREENVILLE, N.C.

USE WITH THE CITY OF GREENVILLE, N.C. STANDARD SPECIFICATIONS ONLY

www.greenvillenc.gov

No.	Date	Description
1	9/16/11	APPROVAL
Scale: not to scale	Sheet #: 1 of 2	Detail # 613.02

STD. BRICK JUNCTION BOX (72" THRU 120" PIPE)

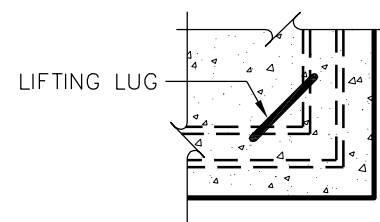
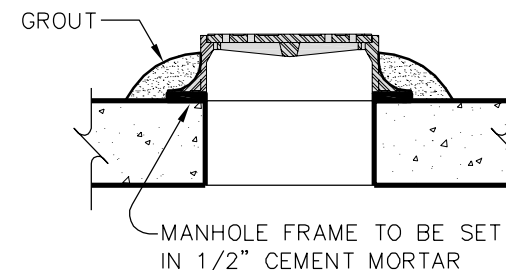
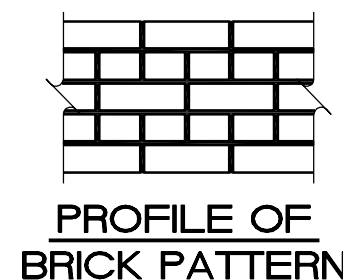
**SLAB SECTION X-X****TOP SLAB**

OPENING FOR MANHOLE
STD DETAIL 614.03.
PLACE ON OPEN WALL

LIFTING LUG
SEE DETAIL "A"

DIMENSIONS AND QUANTITIES FOR BRICK JUNCTION BOXES

DIMENSIONS OF BOX & PIPE			
PIPE D	SPAN A	WIDTH B	HEIGHT H
72"	7'-0"	7'-0"	MIN. 8'-0"
84"	8'-0"	8'-0"	
96"	9'-0"	9'-0"	
108"	10'-0"	10'-0"	MAX. 12'-0"
120"	11'-0"	11'-0"	

**DETAIL A****PROFILE OF
BRICK PATTERN**

NOTES:

- See Std. detail No. 610.01 for standard notes.
 - Detail for dimension purposes only.
- All boxes of this type to be designed by professional engineer.



PUBLIC WORKS DEPARTMENT
1500 Beatty Street
Greenville, North Carolina 27834

CITY OF GREENVILLE, N.C.

USE WITH THE CITY OF GREENVILLE, N.C. STANDARD SPECIFICATIONS ONLY

www.greenvillenc.gov

No.	Date	Description
1	9/16/11	APPROVAL
Scale: not to scale	Sheet #: 2 of 2	Detail # 613.02

STD. BRICK JUNCTION BOX (72" THRU 120" PIPE)