


EXAMPLE

D = 42 INCHES (3.5 FEET)
Q = 120 C.F.S.

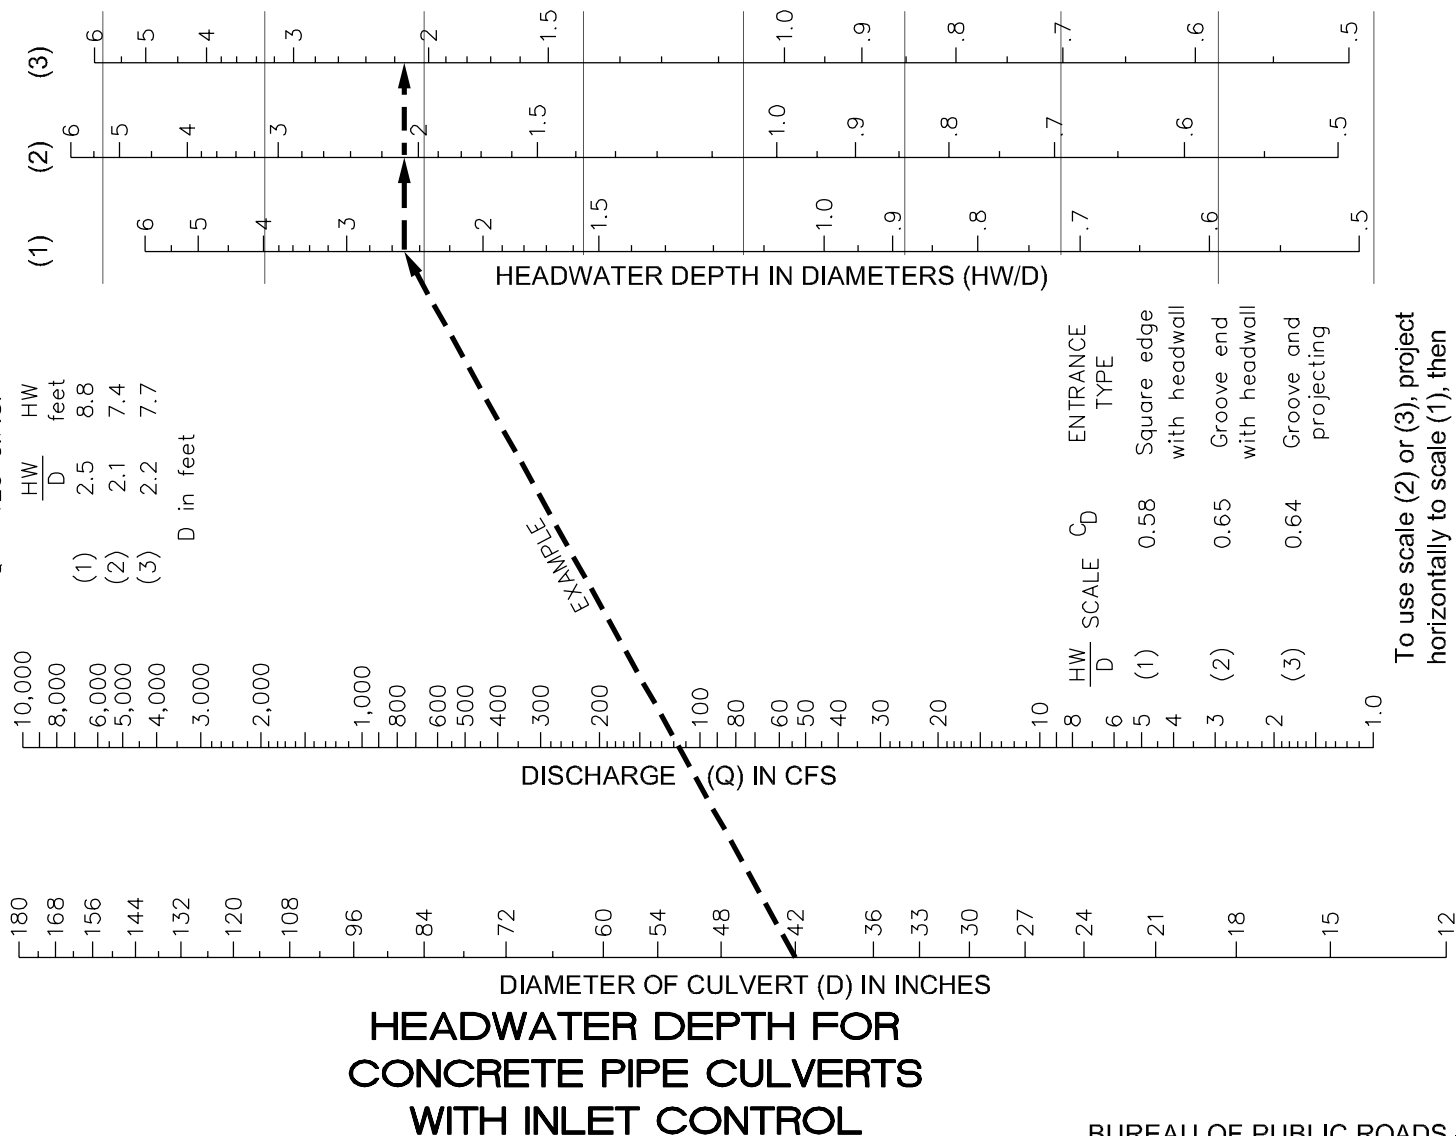

HEADWATER SCALES 2 & 3
REVISED MAY 1964



PUBLIC WORKS DEPARTMENT
1500 Beatty Street
Greenville, North Carolina 27834

CITY OF GREENVILLE, N.C.

USE WITH THE CITY OF GREENVILLE, N.C. STANDARD SPECIFICATIONS ONLY

www.greenvillenc.gov

BUREAU OF PUBLIC ROADS - JAN. 1963

No.	Date	Description
1	9/16/11	APPROVAL
Scale: not to scale	Sheet #: 1 of 1	Detail # 683.02

CONCRETE PIPE CULVERTS - INLET CONTROL