
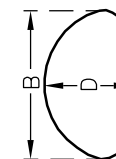


EXAMPLE

Size = 36"x22"
Q = 20 C.F.S.

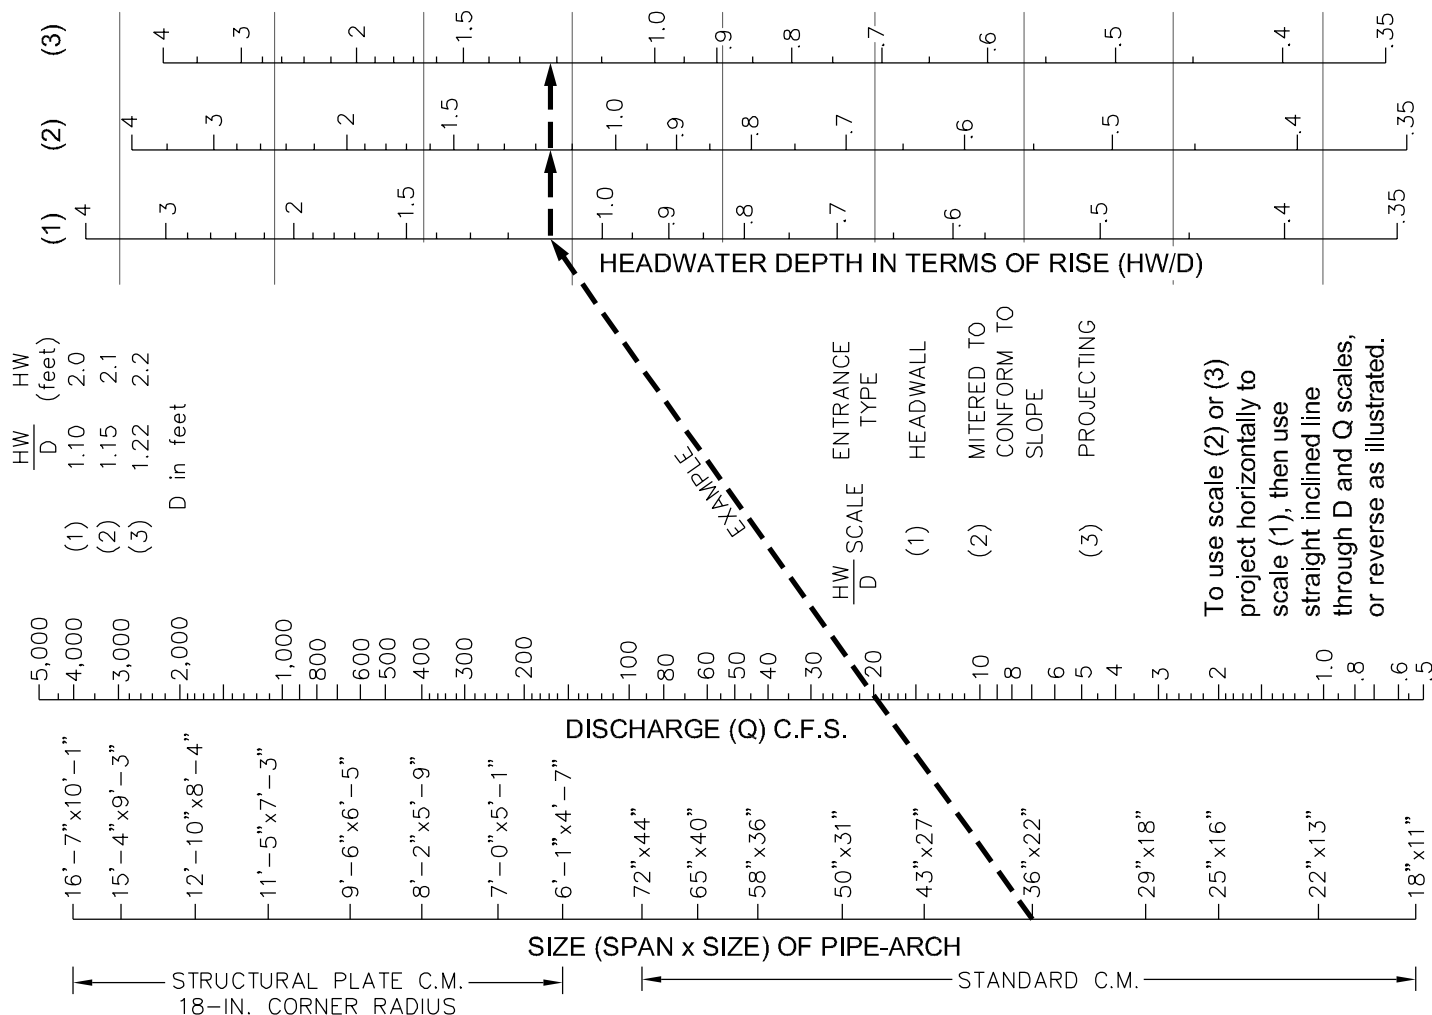

ADDITIONAL SIZES NOT DIMENSIONED ARE LISTED IN FABRICATOR'S CATALOG

HEADWATER DEPTH FOR C.M. PIPE-ARCH CULVERTS WITH INLET CONTROL

BUREAU OF PUBLIC ROADS - JAN. 1963



PUBLIC WORKS DEPARTMENT
1500 Beatty Street
Greenville, North Carolina 27834

CITY OF GREENVILLE, N.C.

USE WITH THE CITY OF GREENVILLE, N.C. STANDARD SPECIFICATIONS ONLY

www.greenvillenc.gov

No.	Date	Description
1	9/16/11	APPROVAL
Scale: not to scale	Sheet #: 1 of 1	Detail # 683.06

C.M. PIPE ARCH CULVERTS - INLET CONTROL