
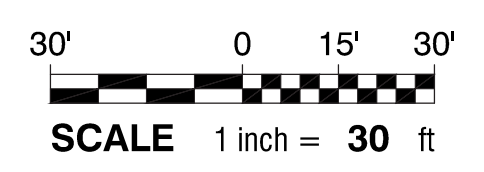


BUILD GRANT PROJECT B MOYE BLVD. SIDEWALK EXPANSION

GREENWAY PROJECT
GREENVILLE, NORTH CAROLINA

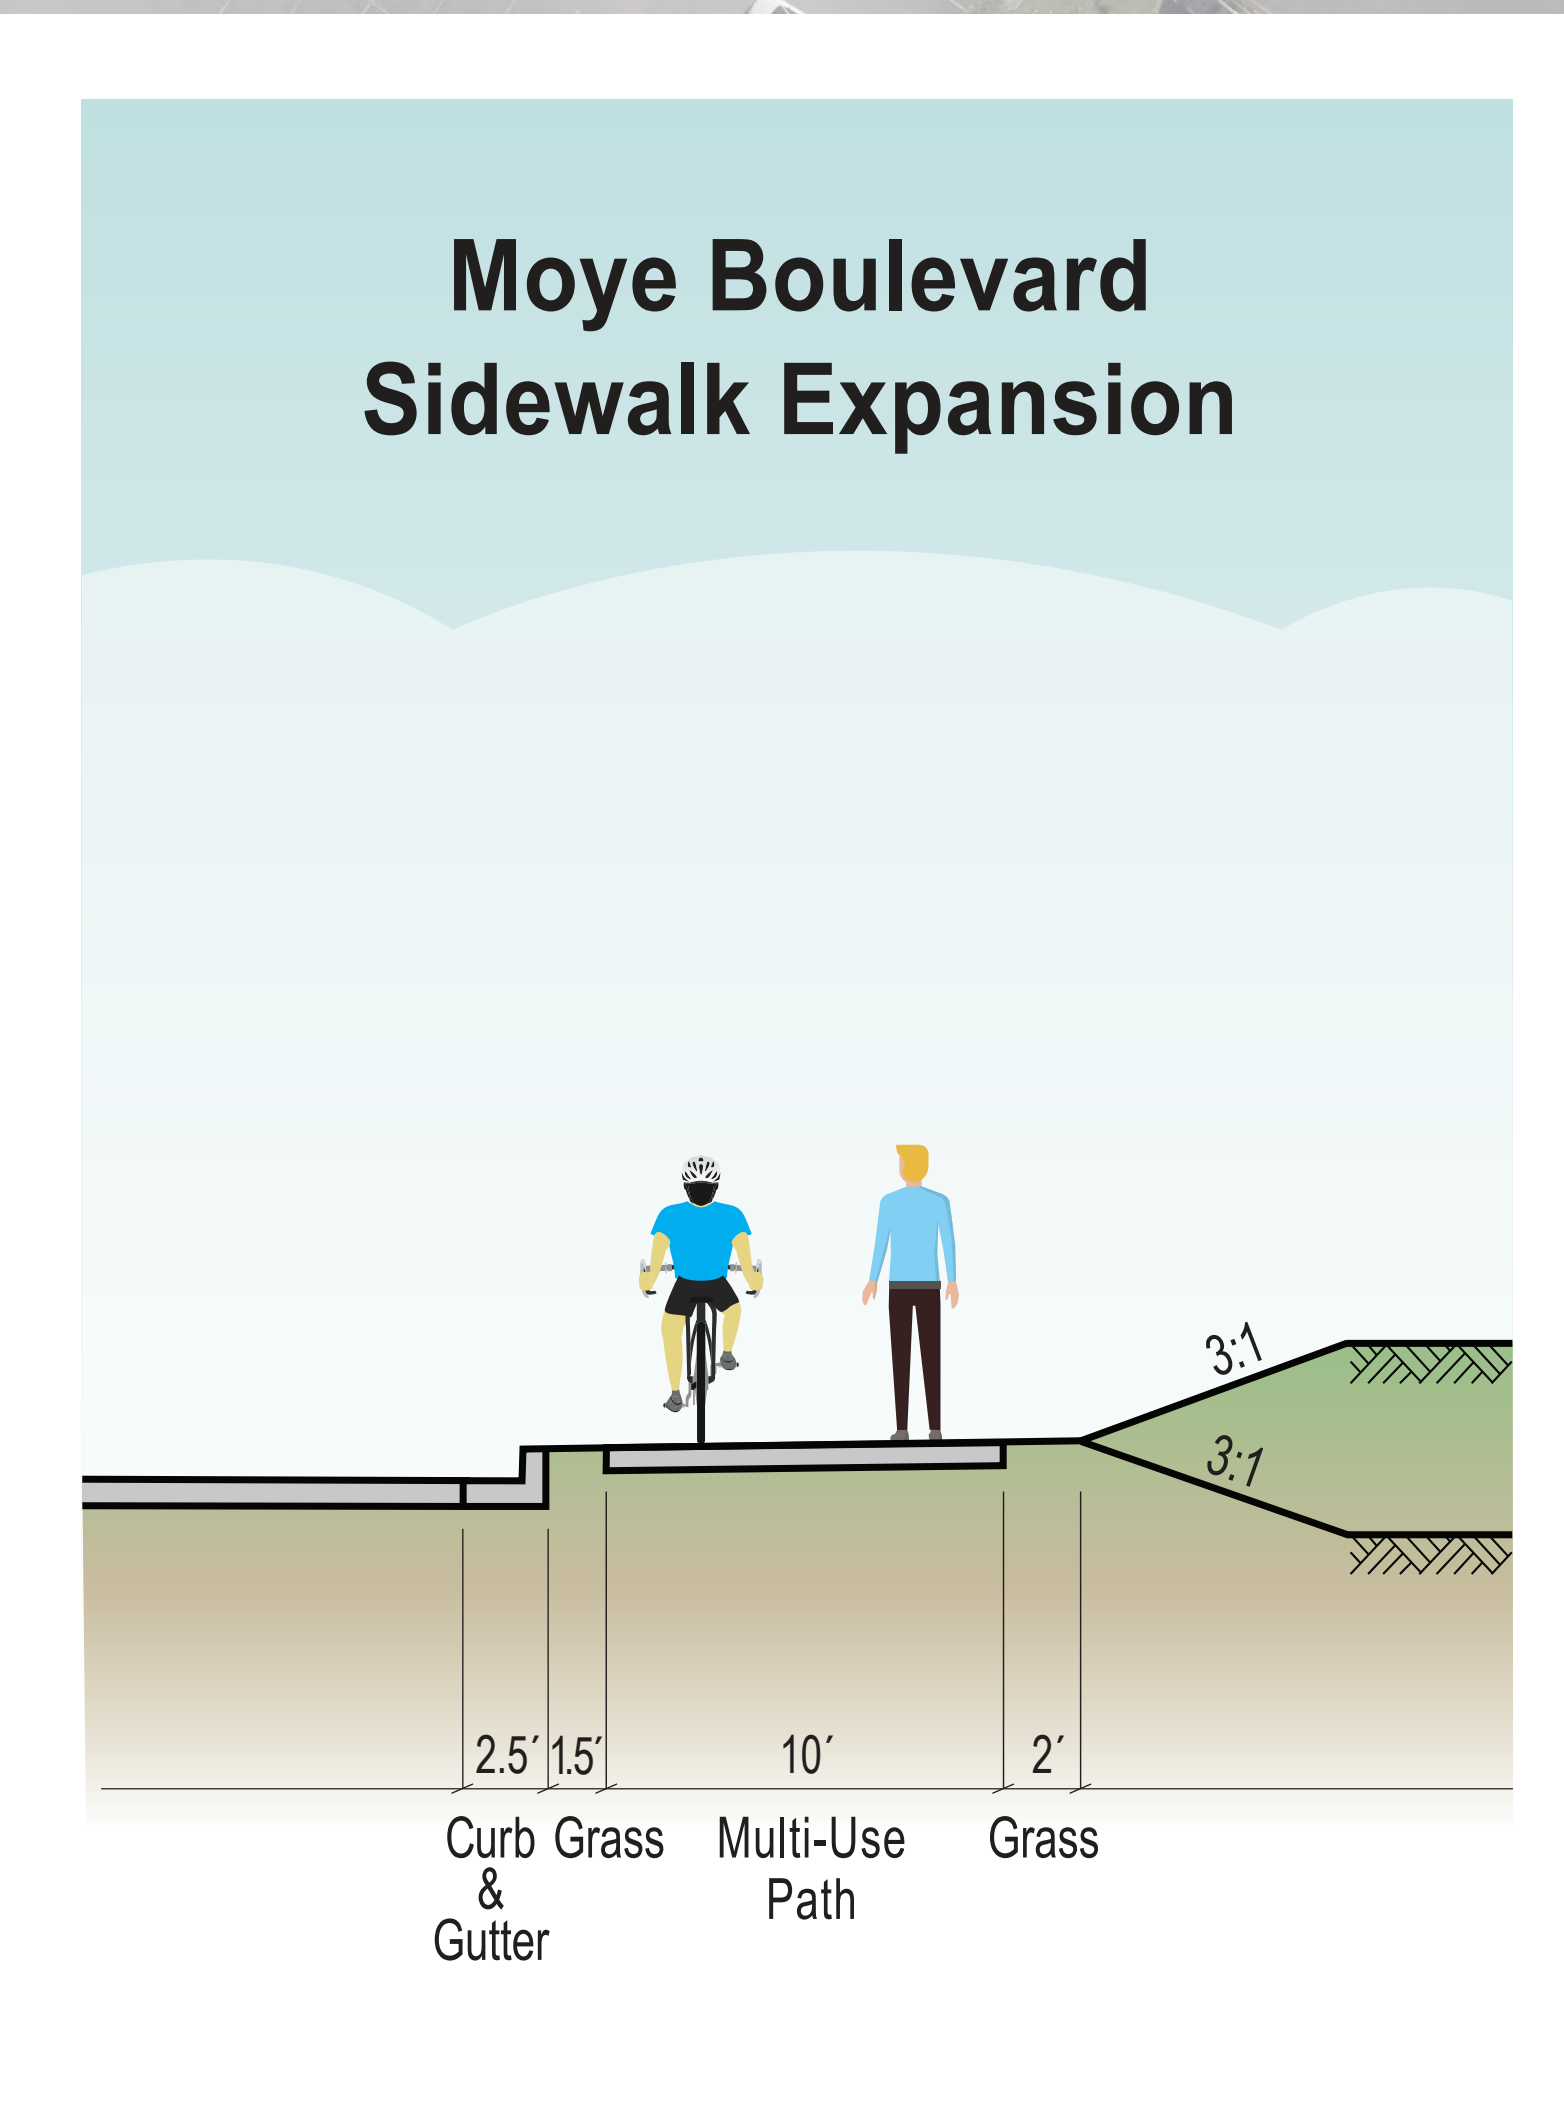

- LEGEND
- PROPERTY LINES
 - PROPOSED GREENWAY/
MULTI-USE PATH (CONCRETE)
 - PROPOSED PERMANENT
EASEMENT