


DRIVEWAY DIM'S.

OPERATION/ RADIUS	MIN.	MAX.
ONE WAY	12'	18'
TWO WAY	24'	36'

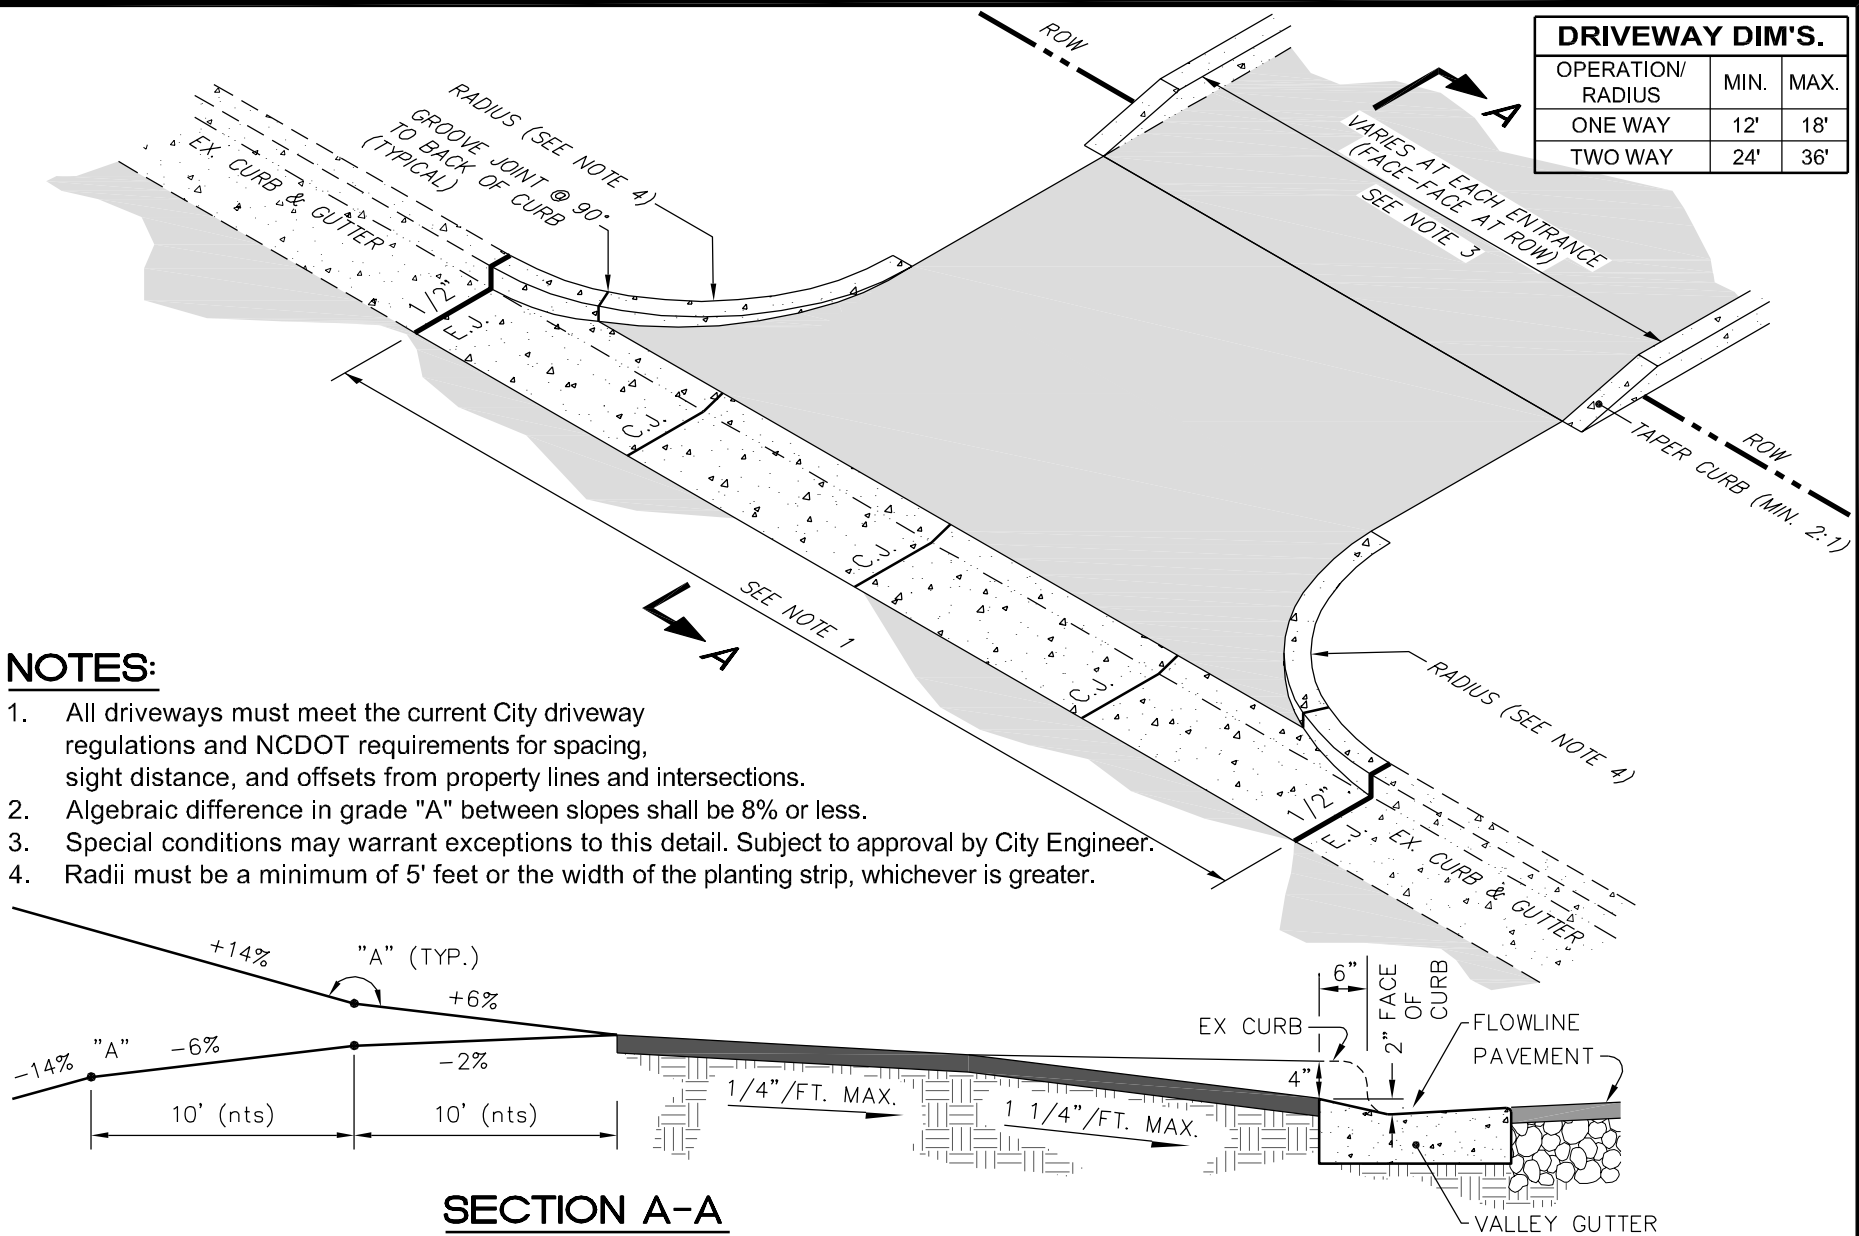

NOTES:

1. All driveways must meet the current City driveway regulations and NCDOT requirements for spacing, sight distance, and offsets from property lines and intersections.
2. Algebraic difference in grade "A" between slopes shall be 8% or less.
3. Special conditions may warrant exceptions to this detail. Subject to approval by City Engineer.
4. Radii must be a minimum of 5' feet or the width of the planting strip, whichever is greater.

SECTION A-A



PUBLIC WORKS DEPARTMENT
1500 Beatty Street
Greenville, North Carolina 27834

CITY OF GREENVILLE, N.C.
USE WITH THE CITY OF GREENVILLE, N.C. STANDARD SPECIFICATIONS ONLY

www.greenvillenc.gov

No.	Date	Description
1	9/16/11	APPROVAL

Scale: not to scale	Sheet #: 1 of 1	Detail #: 420.02
------------------------	--------------------	---------------------

TYP. ASPHALT DRIVEWAY (COMMERCIAL, INDUSTRIAL, INSTITUTIONAL, MULTIFAMILY)