


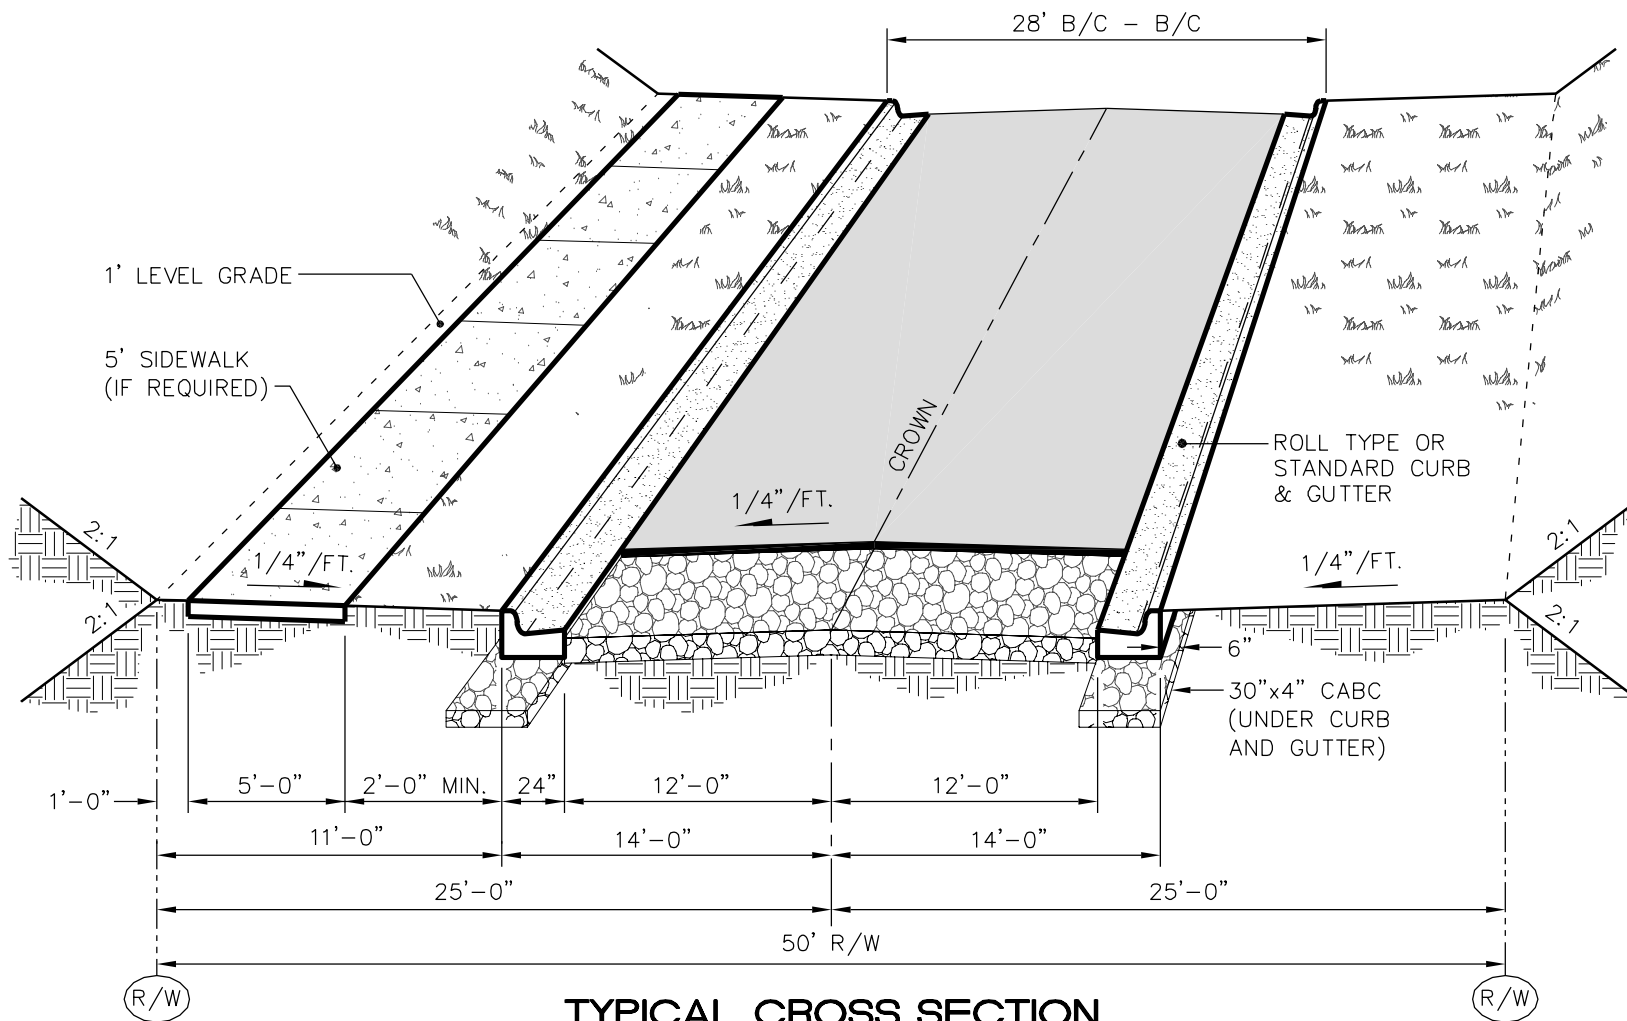

TYPICAL CROSS SECTION

"STANDARD RESIDENTIAL STREET"
(CURB & GUTTER)

NOTES:

1. Pavement design to be according to procedure described in Std. detail No. 490.01.
2. May only be used in cases where projected traffic volumes will not exceed 1500 ADT based on trip generation factors shown on Std. detail No. 491.02.



PUBLIC WORKS DEPARTMENT
1500 Beatty Street
Greenville, North Carolina 27834


CITY OF GREENVILLE, N.C.

USE WITH THE CITY OF GREENVILLE, N.C. STANDARD SPECIFICATIONS ONLY

www.greenvillenc.gov

No.	Date	Description
1	9/16/11	APPROVAL
Scale: not to scale	Sheet #: 1 of 2	Detail # 410.04

STANDARD RESIDENTIAL STREET (CURB & GUTTER)

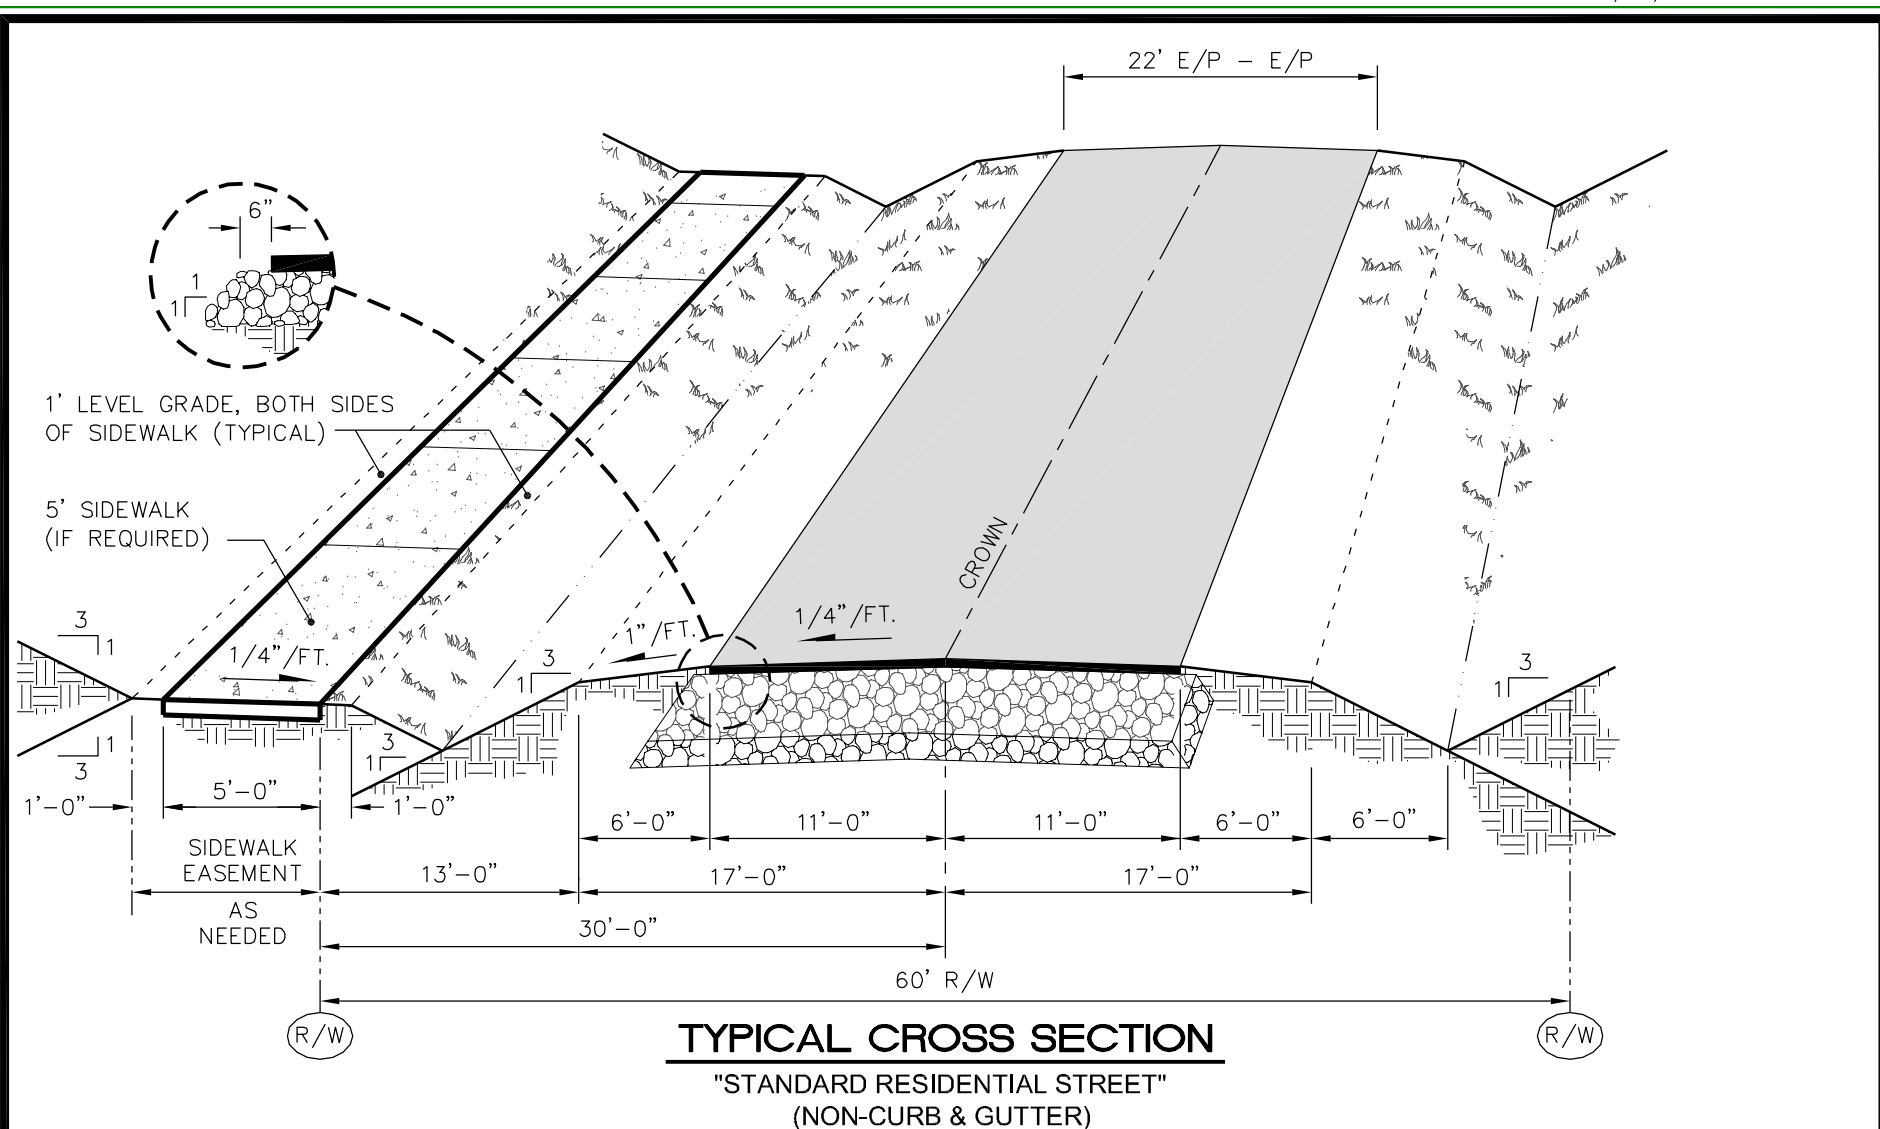**NOTES:**

1. Pavement design to be according to procedure described in Std. detail No. 490.01.
2. May only be used in cases where projected traffic volumes will not exceed 1500 ADT based on trip generation factors shown on Std. detail No. 491.02.
3. Tie-in slopes may be shallower, however all drainage must be maintained within R/W.



PUBLIC WORKS DEPARTMENT
 1500 Beatty Street
 Greenville, North Carolina 27834

CITY OF GREENVILLE, N.C.

USE WITH THE CITY OF GREENVILLE, N.C. STANDARD SPECIFICATIONS ONLY

www.greenvillenc.gov

No.	Date	Description
1	9/16/11	APPROVAL
Scale: not to scale	Sheet #: 2 of 2	Detail # 410.04

STANDARD RESIDENTIAL STREET (NON-CURB & GUTTER)