


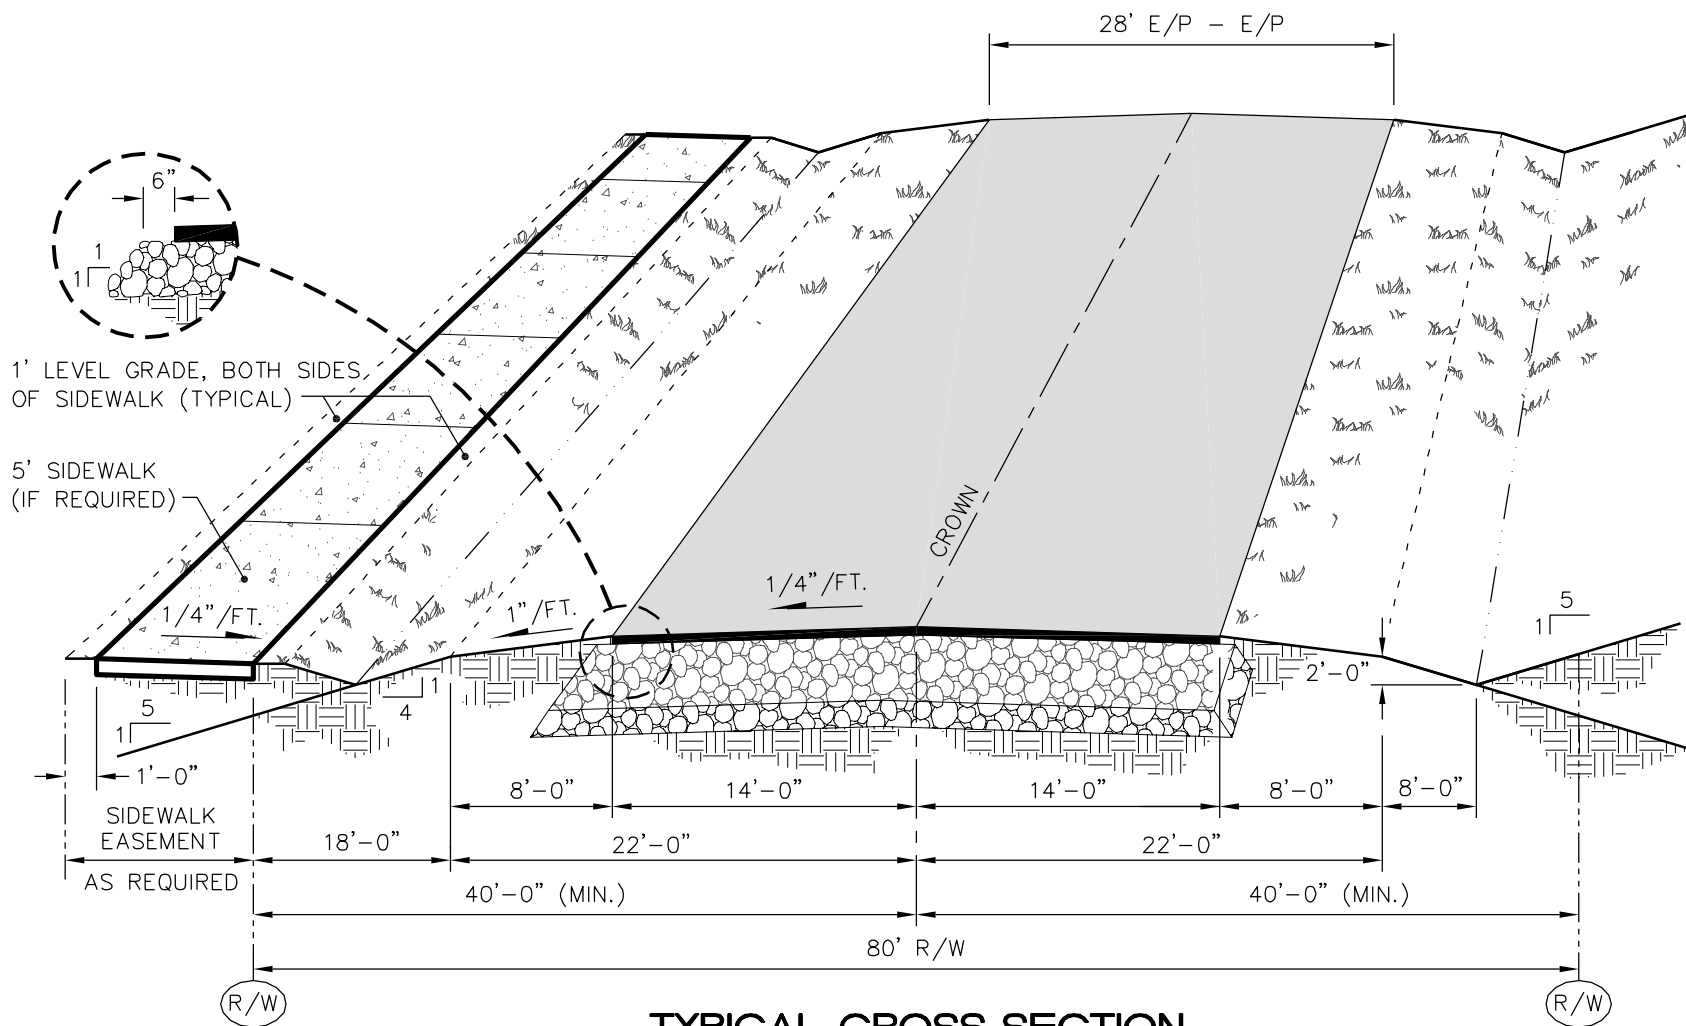

## TYPICAL CROSS SECTION

"PLANNED INDUSTRIAL STREET"  
(NON-CURB & GUTTER)

### NOTES:

1. Pavement design to be according to procedure described in Std. detail No. 490.01.



PUBLIC WORKS DEPARTMENT  
1500 Beatty Street  
Greenville, North Carolina 27834

**CITY OF GREENVILLE, N.C.**

USE WITH THE CITY OF GREENVILLE, N.C. STANDARD SPECIFICATIONS ONLY

www.greenvillenc.gov

| No.                    | Date               | Description        |
|------------------------|--------------------|--------------------|
| 1                      | 9/16/11            | APPROVAL           |
|                        |                    |                    |
| Scale:<br>not to scale | Sheet #:<br>1 of 1 | Detail #<br>410.06 |

**PLANNED INDUSTRIAL STREET (NON-CURB & GUTTER)**