


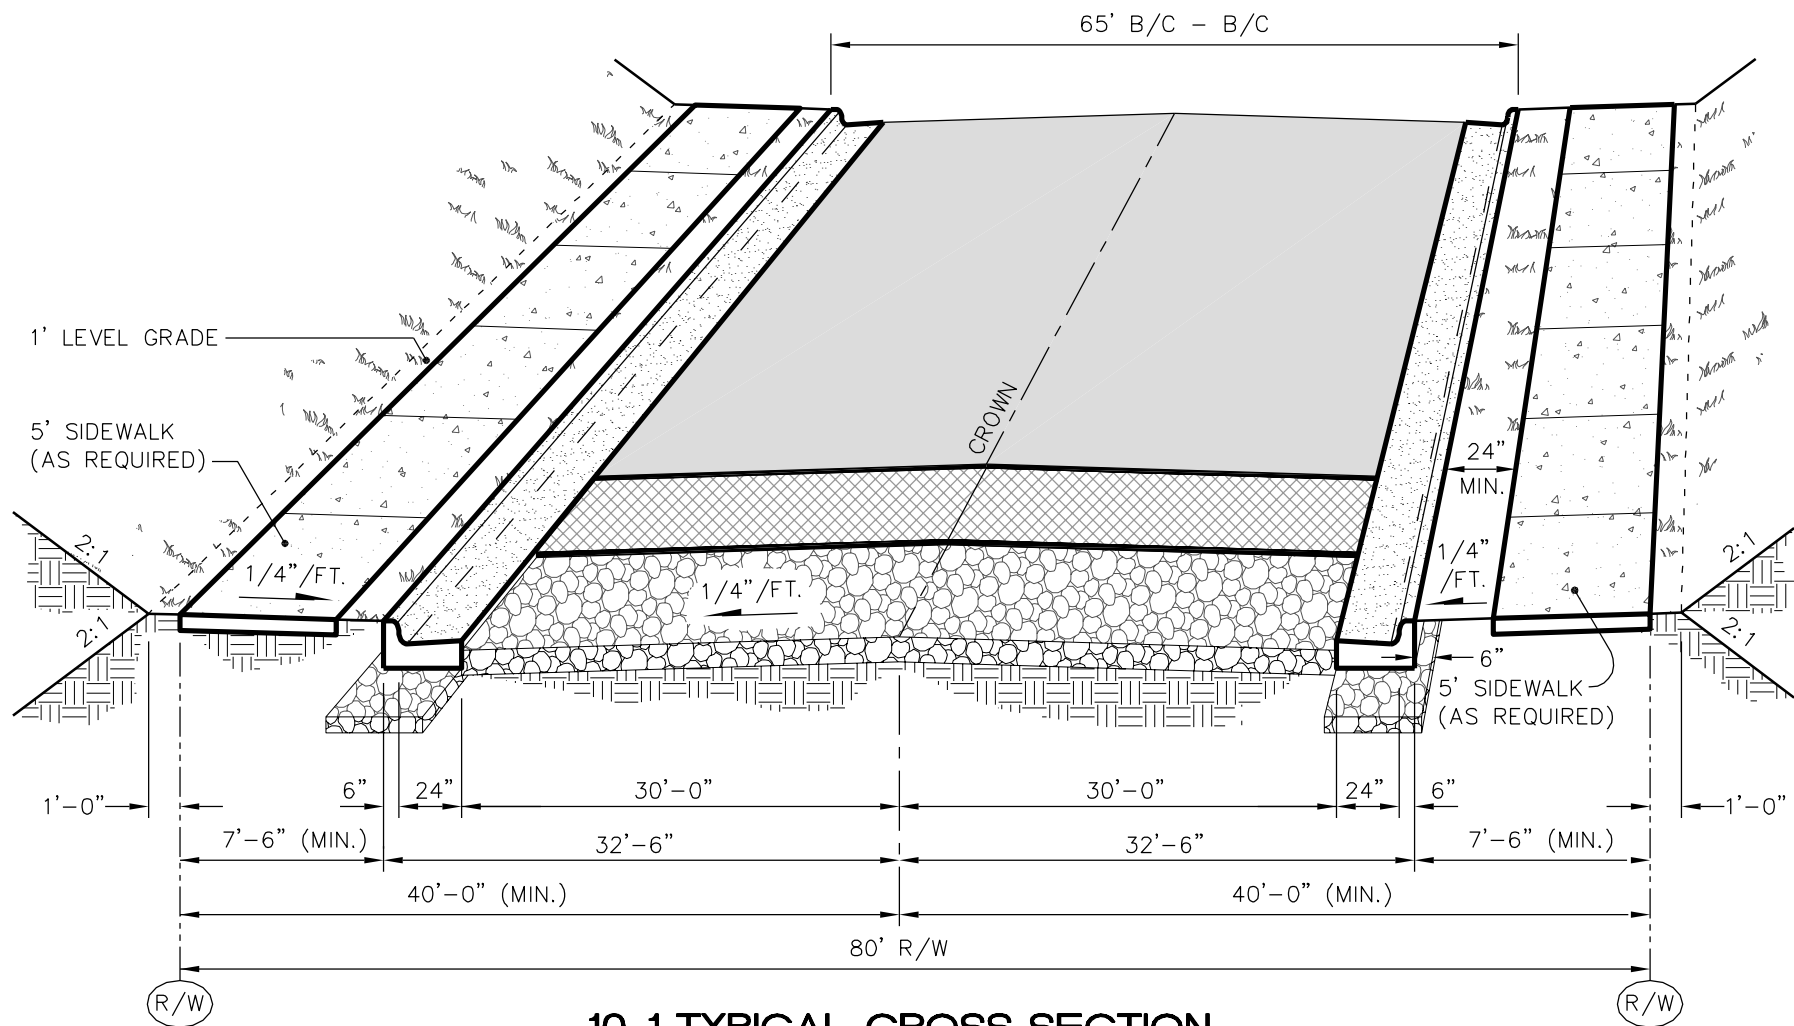

10-1 TYPICAL CROSS SECTION
"MINOR THOROUGHFARE"

NOTES:

1. Pavement design to be according to procedure described in Std. detail No. 490.01.
2. Pavement markings to be determined as part of the review process & must comply with MUTCD.



PUBLIC WORKS DEPARTMENT
 1500 Beatty Street
 Greenville, North Carolina 27834

CITY OF GREENVILLE, N.C.

USE WITH THE CITY OF GREENVILLE, N.C. STANDARD SPECIFICATIONS ONLY

www.greenvillenc.gov

No.	Date	Description
1	9/16/11	APPROVAL
Scale:	Sheet #:	Detail #:
not to scale	1 of 1	410.07

STANDARD TYPICAL SECTION - MINOR THOROUGHFARE