


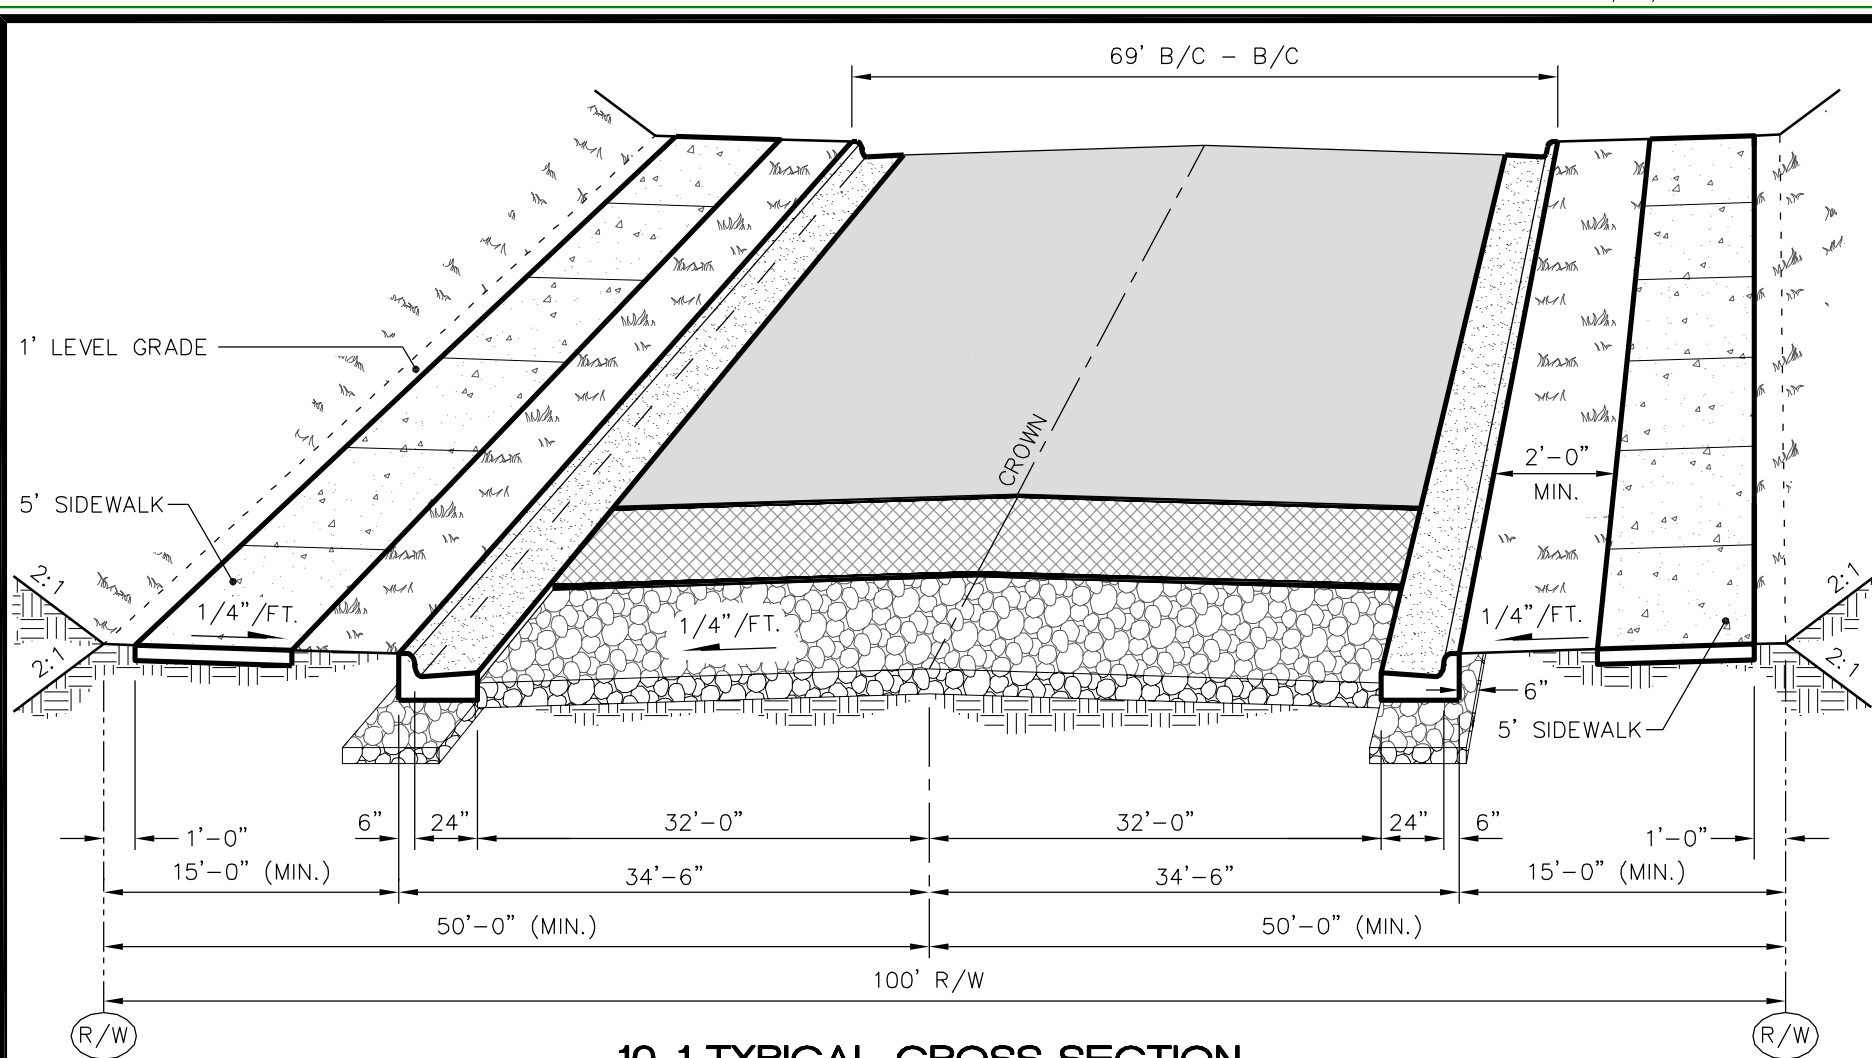

10-1 TYPICAL CROSS SECTION
 "MAJOR THOROUGHFARE"

NOTES:

1. Pavement schedule to be determined by the City Engineering Department.



PUBLIC WORKS DEPARTMENT
 1500 Beatty Street
 Greenville, North Carolina 27834

CITY OF GREENVILLE, N.C.

USE WITH THE CITY OF GREENVILLE, N.C. STANDARD SPECIFICATIONS ONLY

www.greenvillenc.gov

No.	Date	Description
1	9/16/11	APPROVAL
Scale:	Sheet #:	Detail #:
not to scale	1 of 1	410.08

STANDARD TYPICAL SECTION - MAJOR THOROUGHFARE