


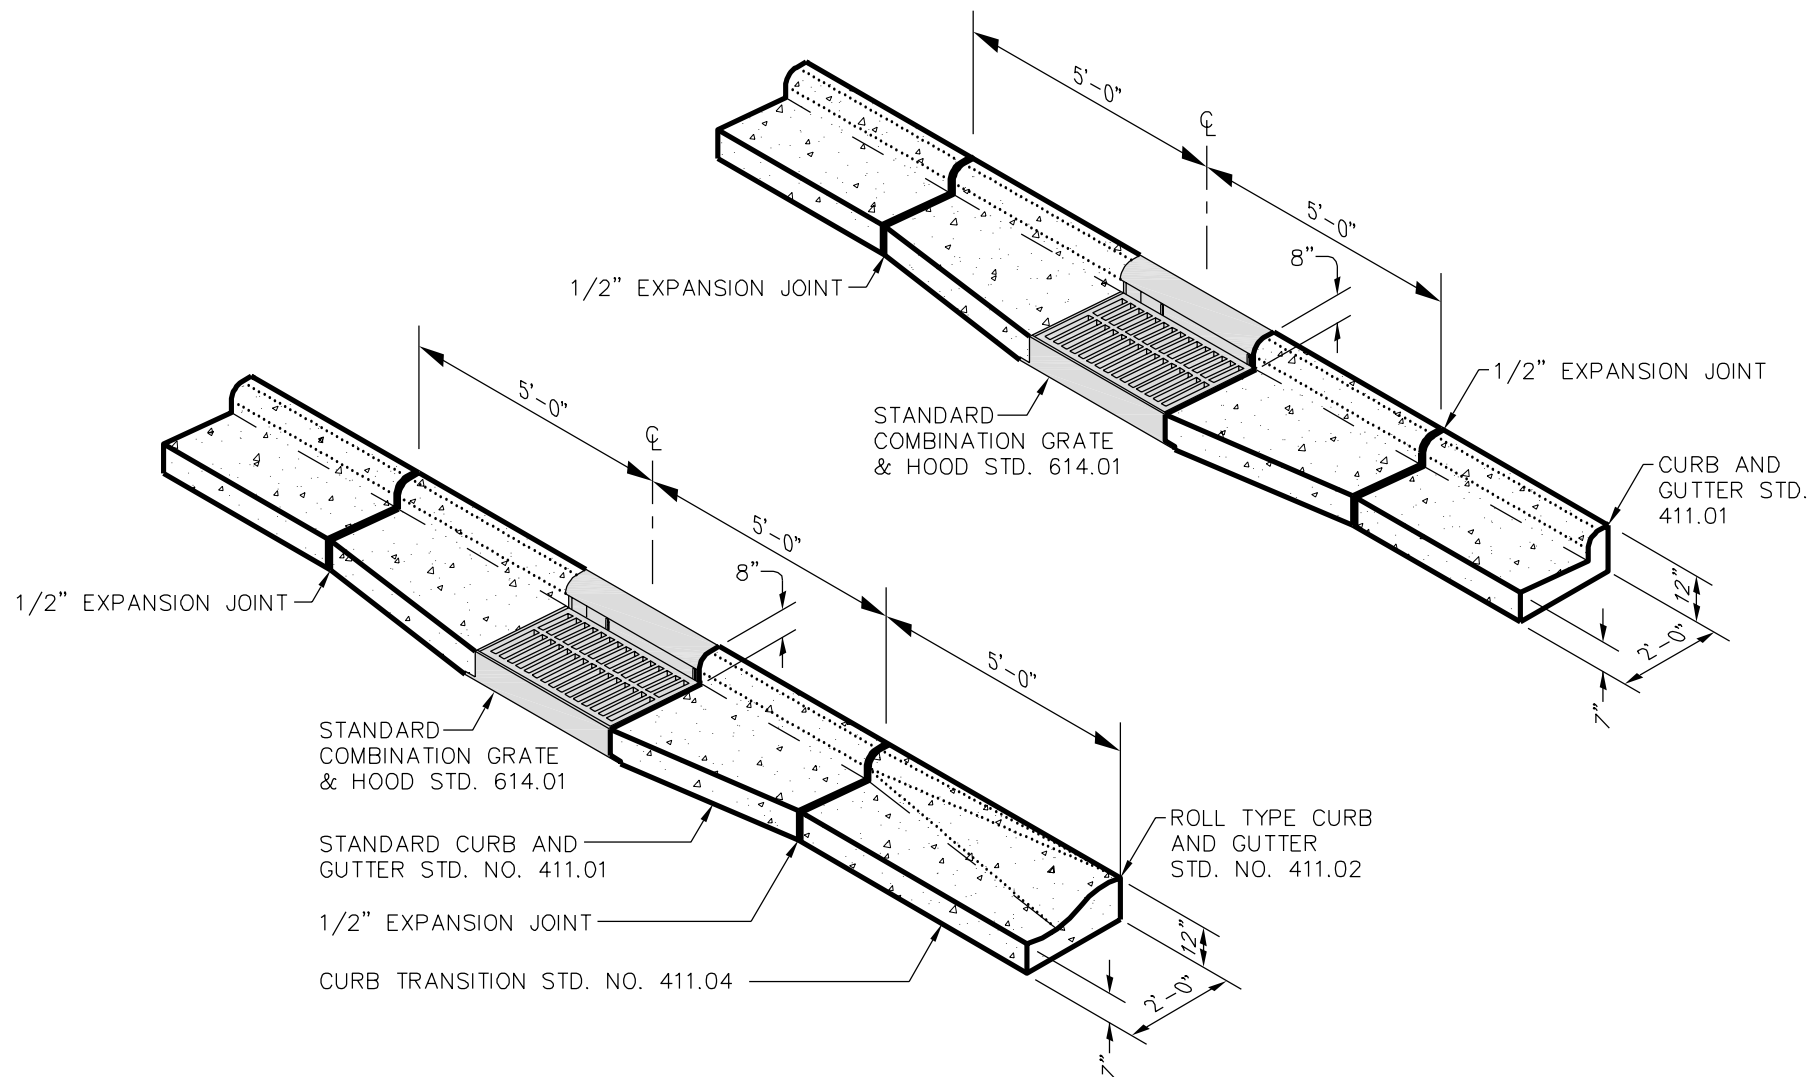

PUBLIC WORKS DEPARTMENT
1500 Beatty Street
Greenville, North Carolina 27834

CITY OF GREENVILLE, N.C.

USE WITH THE CITY OF GREENVILLE, N.C. STANDARD SPECIFICATIONS ONLY

www.greenvillenc.gov

No.	Date	Description
1	9/16/11	APPROVAL
Scale:	Sheet #:	Detail #
not to scale	1 of 1	411.03

STANDARD CATCH BASIN FRAME 2'-0" IN CURB AND GUTTER