




CITY OF GREENVILLE BUILD PROJECT

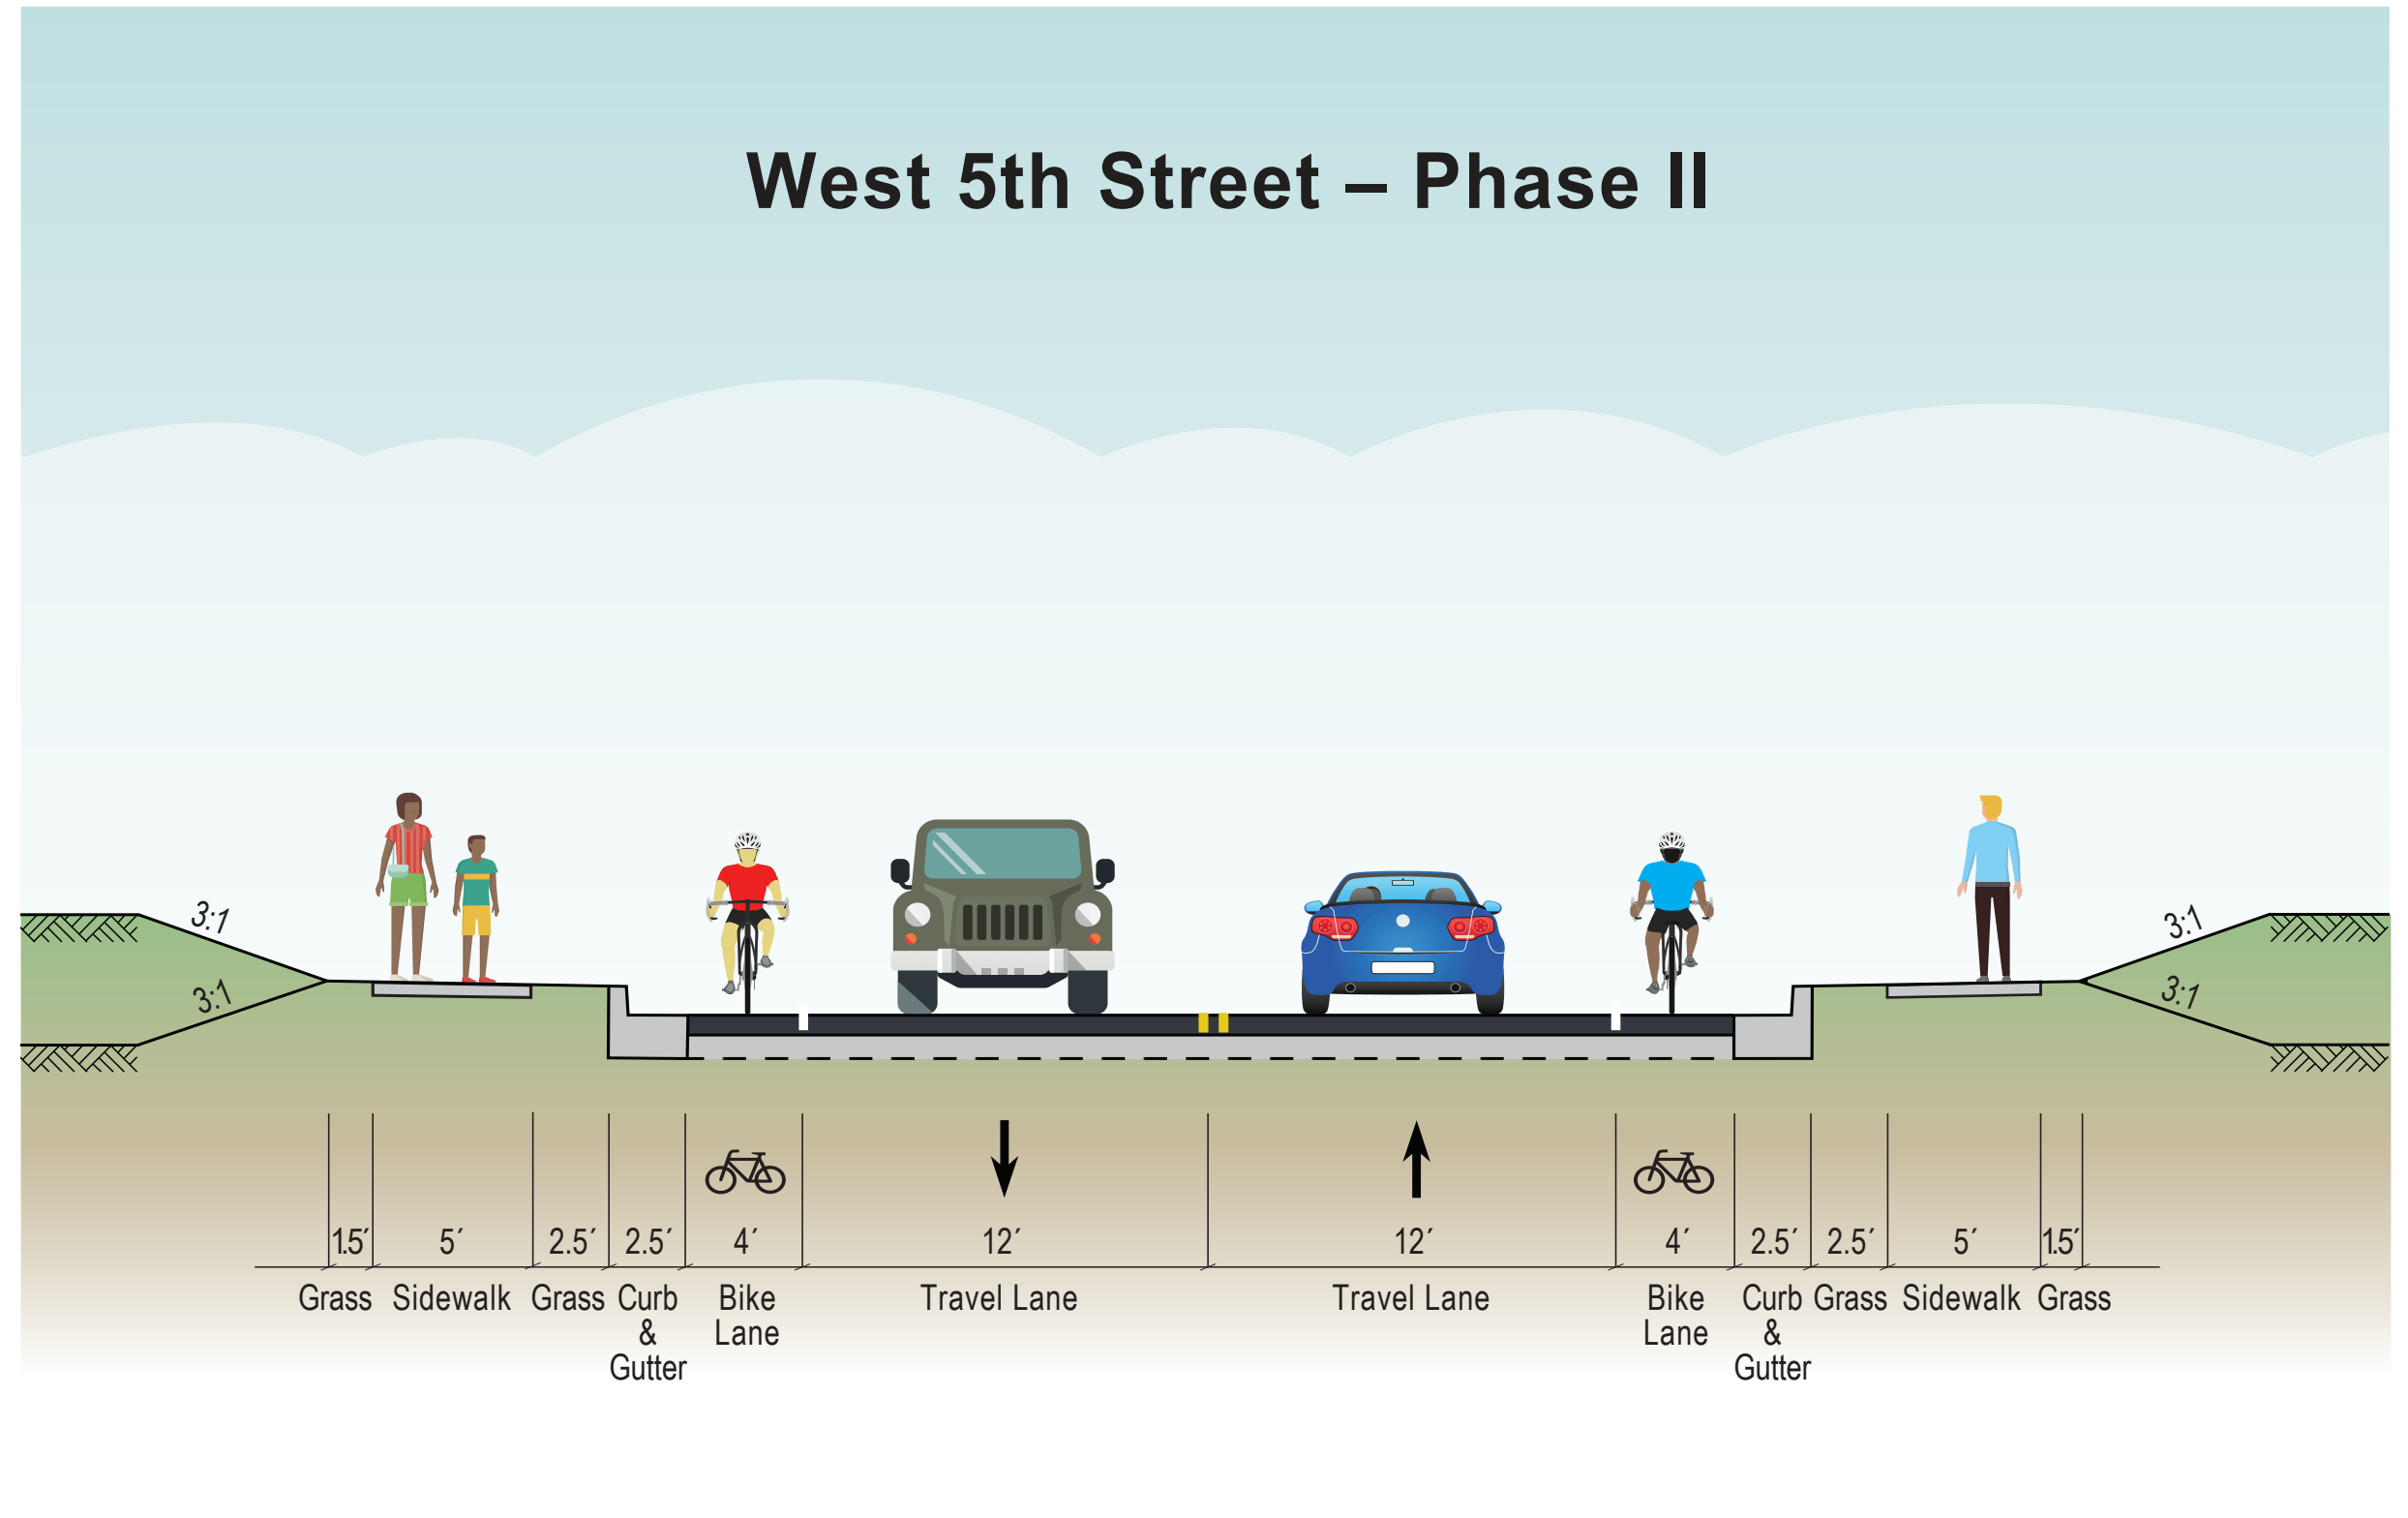

WEST 5TH ST STREETSCAPE - PHASE II NOVEMBER 2020

