





CITY OF GREENVILLE BUILD PROJECT

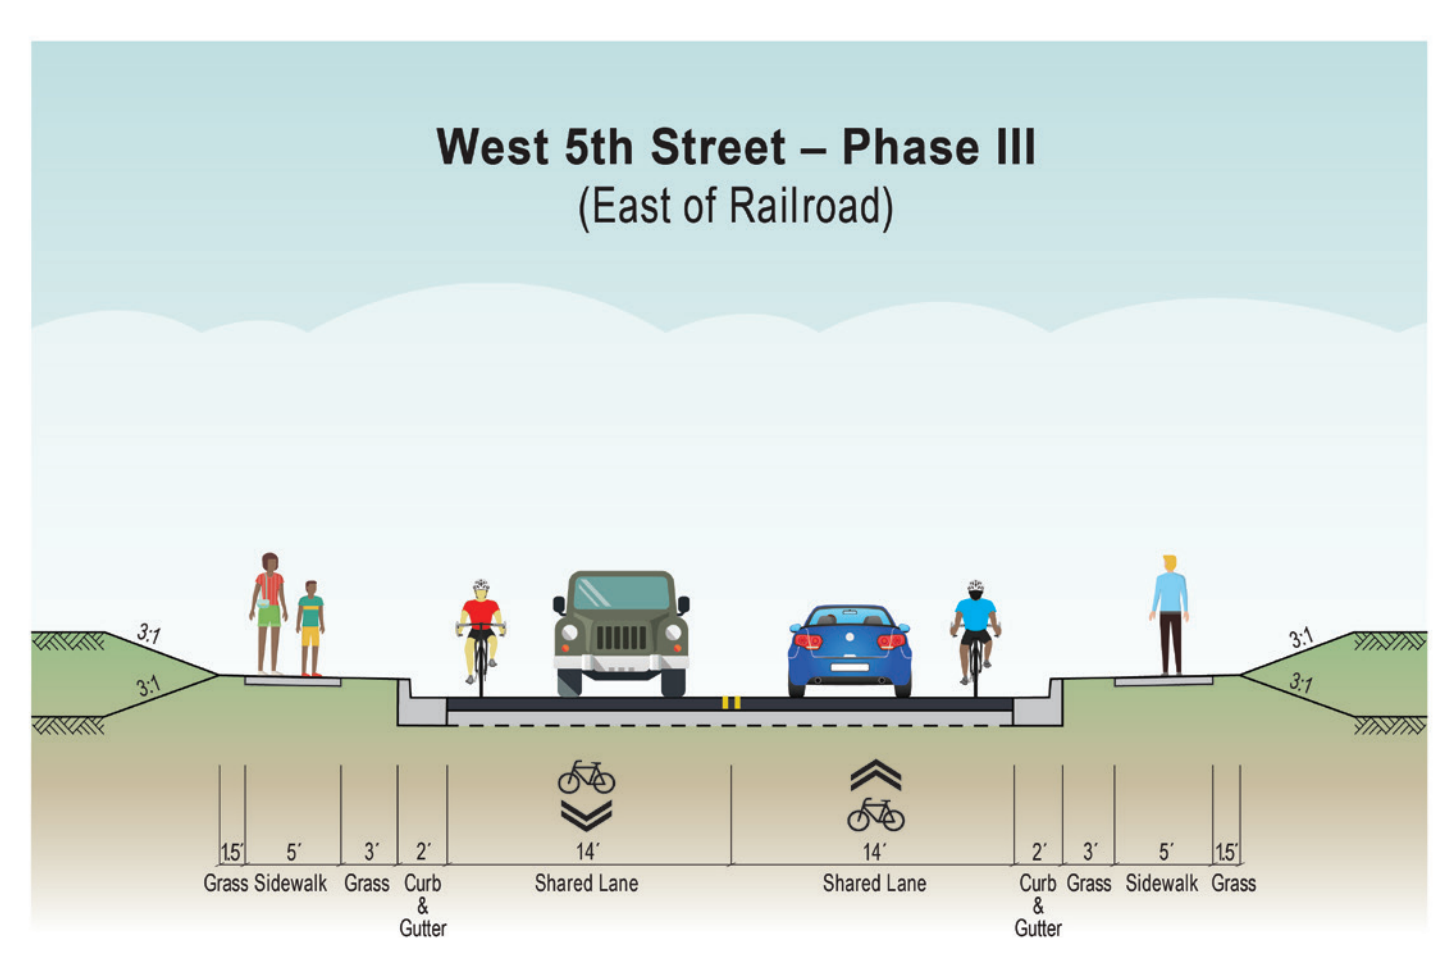

WEST 5TH ST STREETSCAPE - PHASE III (EAST OF CONTENTNEA ST) NOVEMBER 2020

 

Kimley»Horn

