



WEST 5TH ST STREETSCAPE - PHASES II AND III (WEST OF CONTENTNEA ST) **APRIL 2021**

WARD STRI NEIGHBORHOOD MARKER "GREENVILLE HEIGHTS" CITY OF GREENVILLI POLICE PROPOSED RIGHT-OF-WAY DEPARTMENT W.E. FLANAGAN MEMORIA PROPOSED BUS STOP CHAPEL **EXISTING RIGHT-OF-WAY** W 5TH STREET - NEIGHBORHOOD MARKER NEIGHBORHOOD MARKER **"CHERRY VIEW"** "CHERRY VIEW" MT. HERMON LODGE NO. 35 HISTORIC DISTRICT BOUNDARY










Kinley»Horn





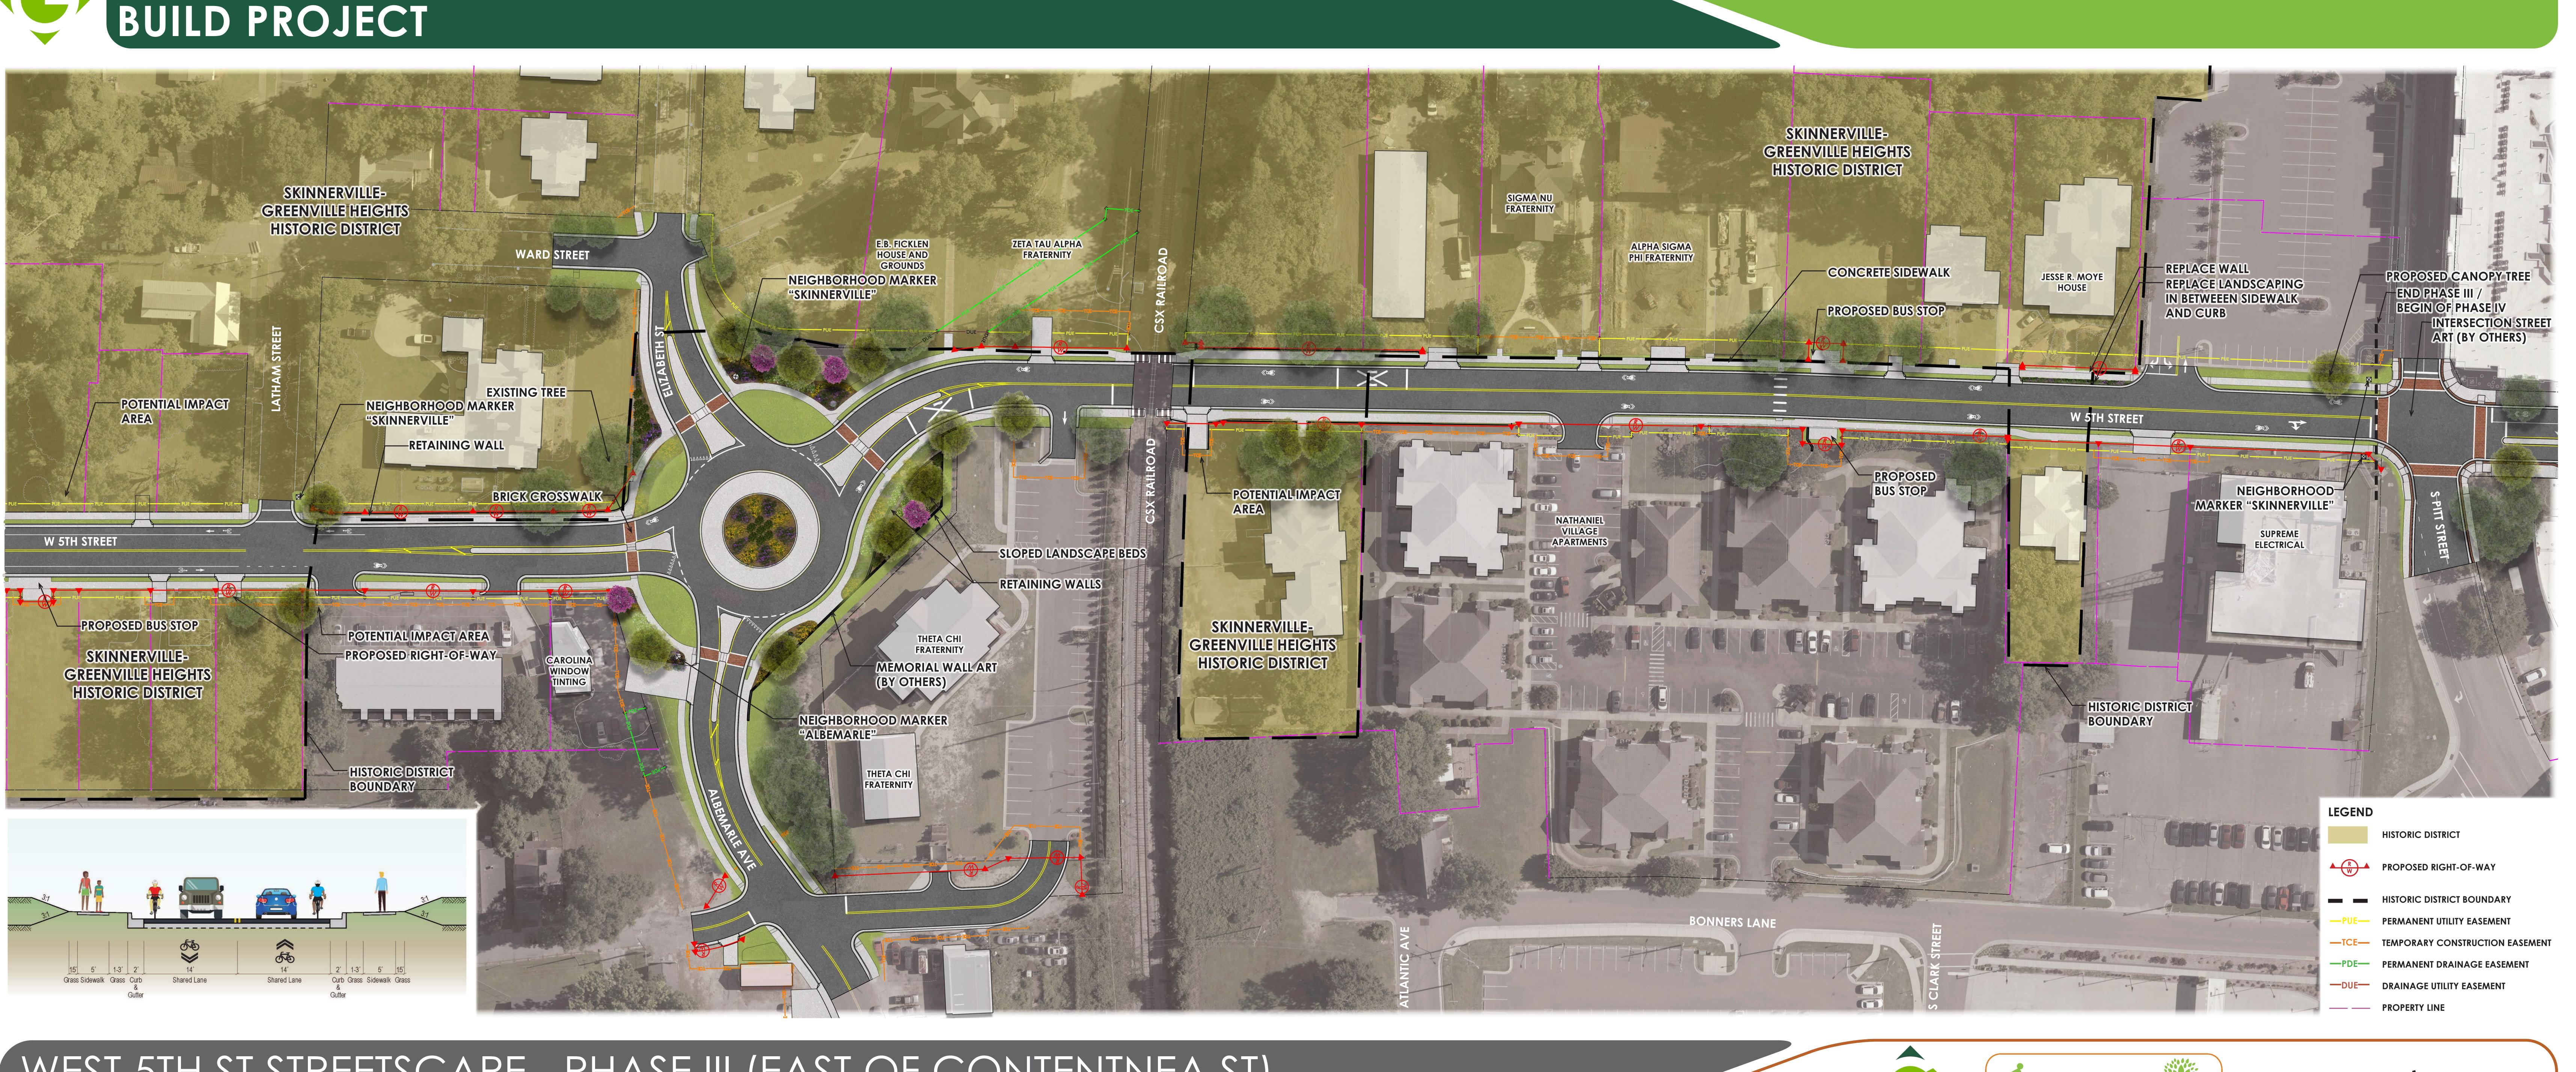

WEST 5TH ST STREETSCAPE - PHASE III (EAST OF CONTENTNEA ST) **APRIL 2021**



Kimley»Horn

