


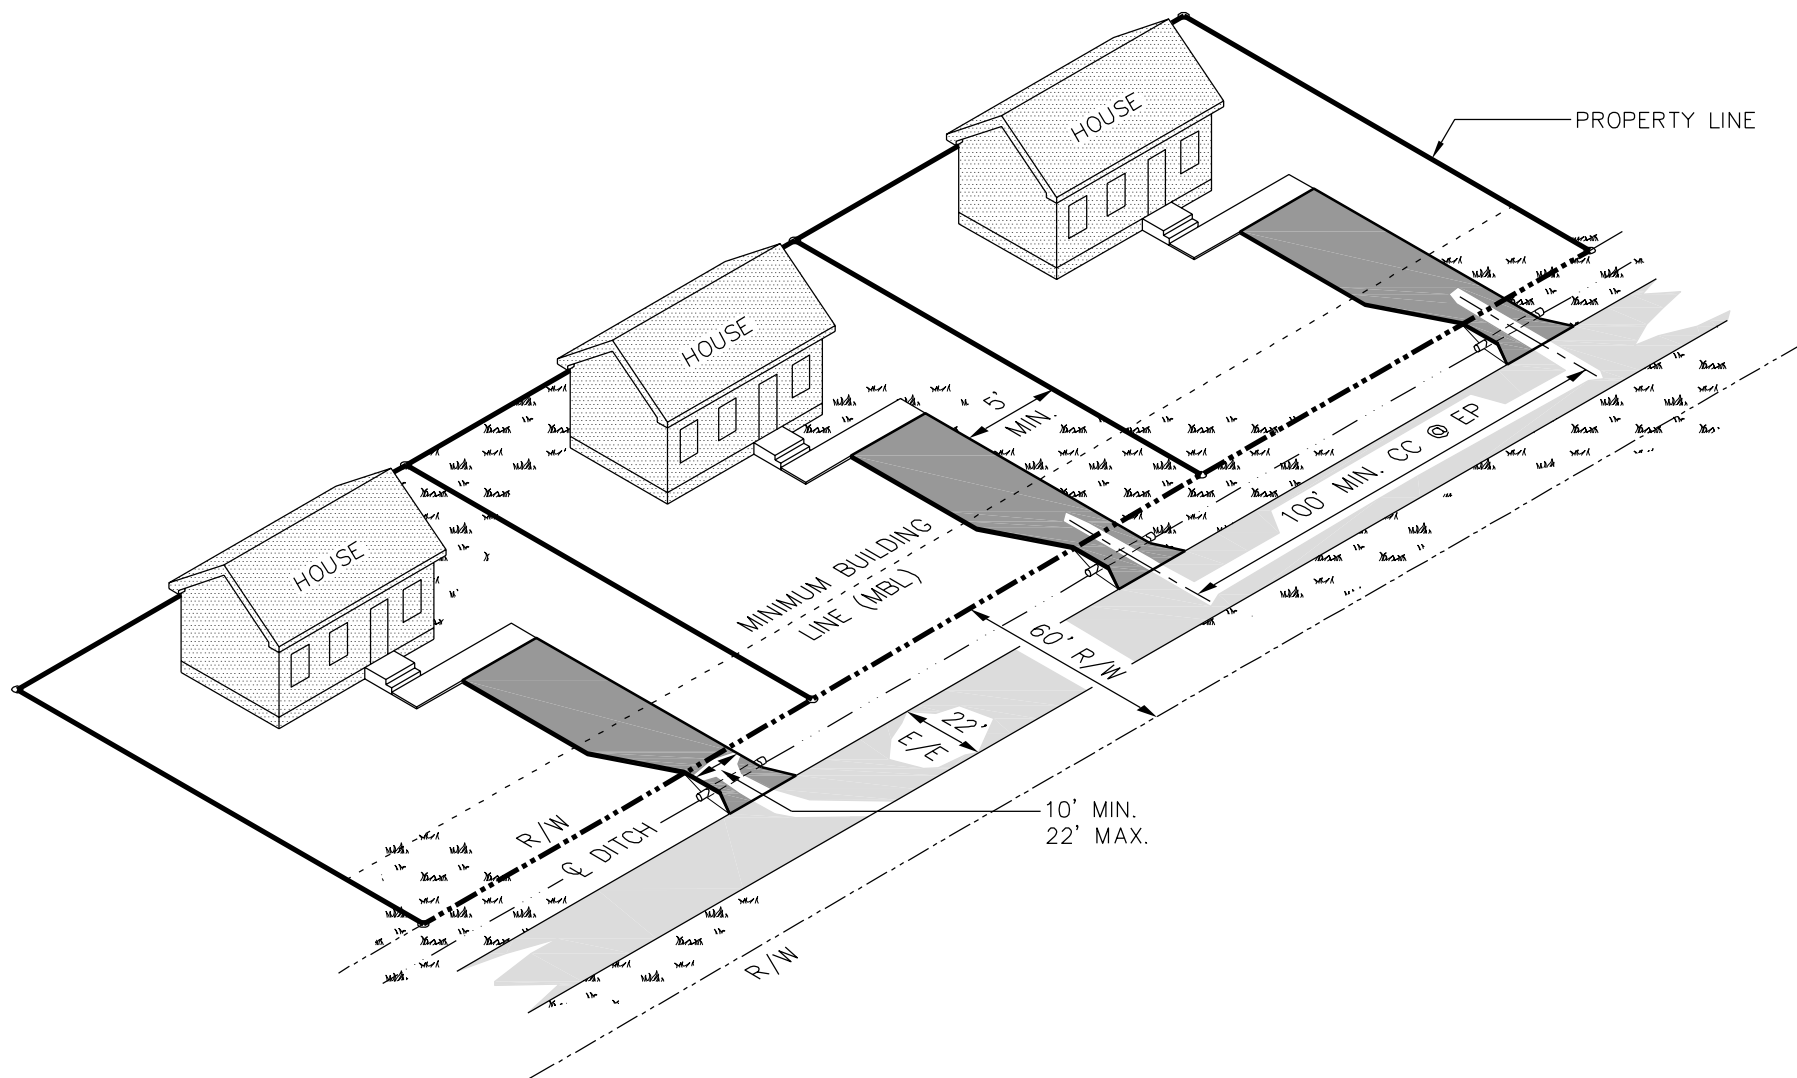

PUBLIC WORKS DEPARTMENT  
1500 Beatty Street  
Greenville, North Carolina 27834

**CITY OF GREENVILLE, N.C.**  
USE WITH THE CITY OF GREENVILLE, N.C. STANDARD SPECIFICATIONS ONLY

[www.greenvillenc.gov](http://www.greenvillenc.gov)

| No.                    | Date               | Description        |
|------------------------|--------------------|--------------------|
| 1                      | 9/16/11            | APPROVAL           |
|                        |                    |                    |
| Scale:<br>not to scale | Sheet #:<br>1 of 1 | Detail #<br>422.01 |

## DRIVEWAY SPACING (NON C&G STREET)