


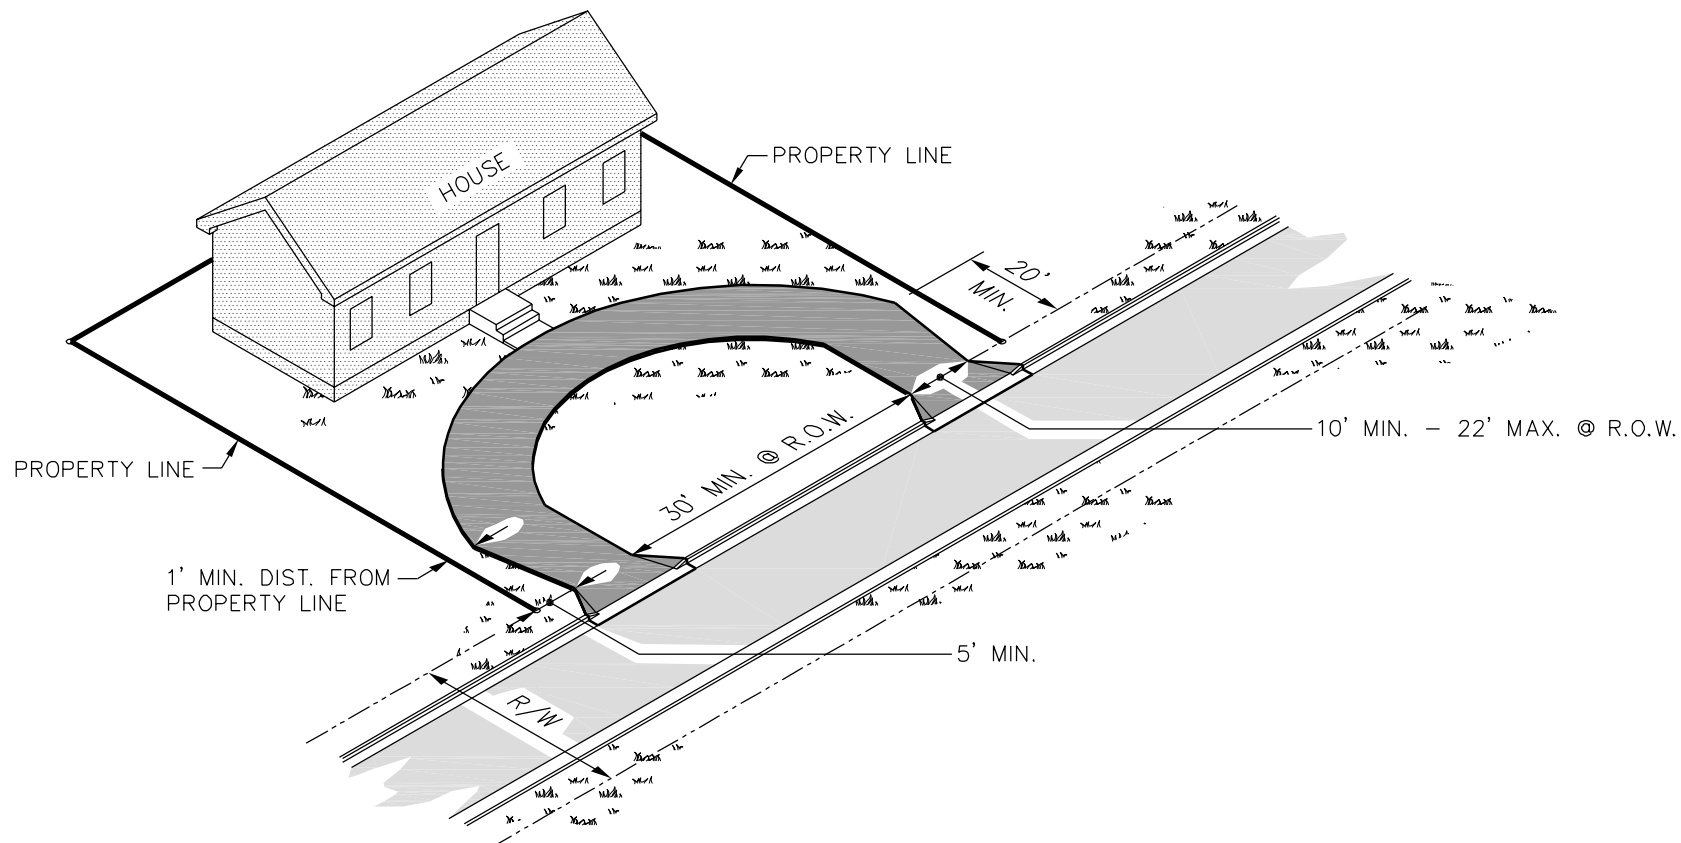

### NOTES:

1. Lot must have 400' of frontage to be considered for a 3rd driveway.
2. For curb & gutter only except along thoroughfare.



PUBLIC WORKS DEPARTMENT  
1500 Beatty Street  
Greenville, North Carolina 27834

**CITY OF GREENVILLE, N.C.**

USE WITH THE CITY OF GREENVILLE, N.C. STANDARD SPECIFICATIONS ONLY

www.greenvillenc.gov

| No.          | Date     | Description |
|--------------|----------|-------------|
| 1            | 9/16/11  | APPROVAL    |
|              |          |             |
| Scale:       | Sheet #: | Detail #    |
| not to scale | 1 of 1   | 422.05      |

**CIRCULAR OR DUAL DRIVEWAYS FOR SINGLE FAMILY (C&G STREET)**