





# CITY OF GREENVILLE BUILD PROJECT

## South Tar River Greenway

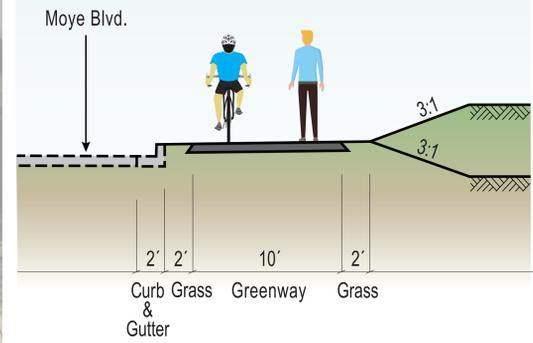

**LEGEND**

- PROPERTY LINES
- PROPOSED GREENWAY/MULTI-USE PATH (ASPHALT)
- PROPOSED GREENWAY/MULTI-USE PATH (CONCRETE)
- PROPOSED PERMANENT EASEMENT
- PROPOSED TEMPORARY EASEMENT

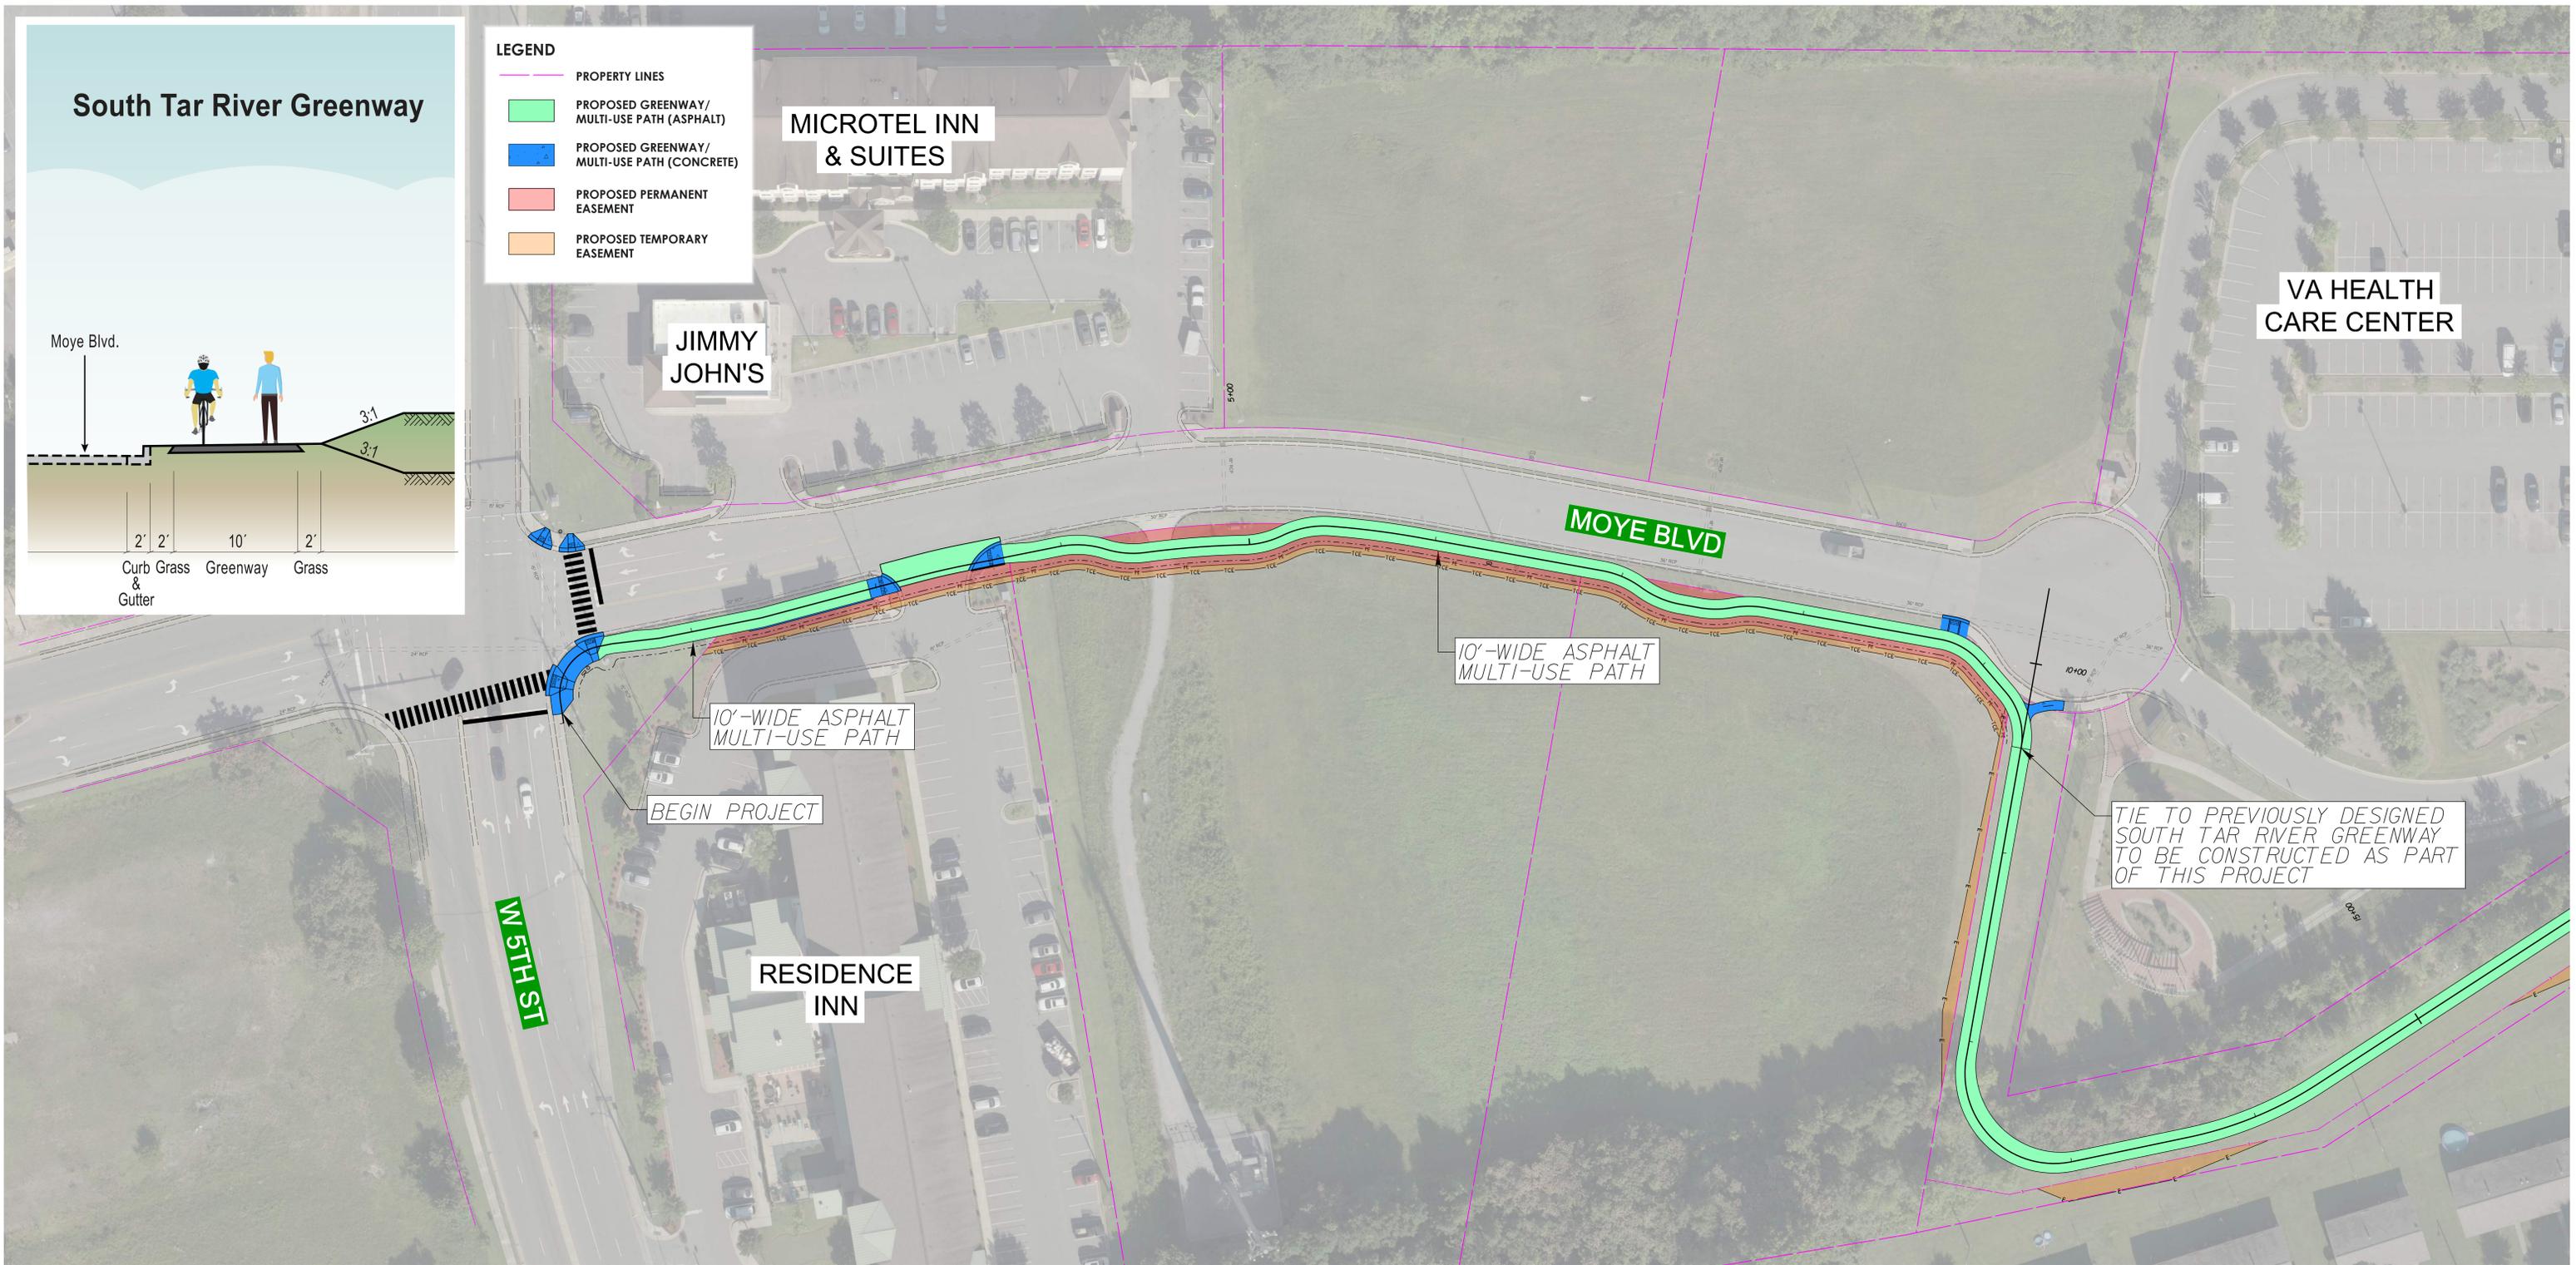

## SOUTH TAR RIVER (PHASE 3B) GREENWAY PROJECT

APRIL 2021



Kimley»Horn

